


WHO REFURBISHMENT DRAWINGS


FURNITURE DETAILS

24-11-2025

WORKSTATION (WS1) DETAILS

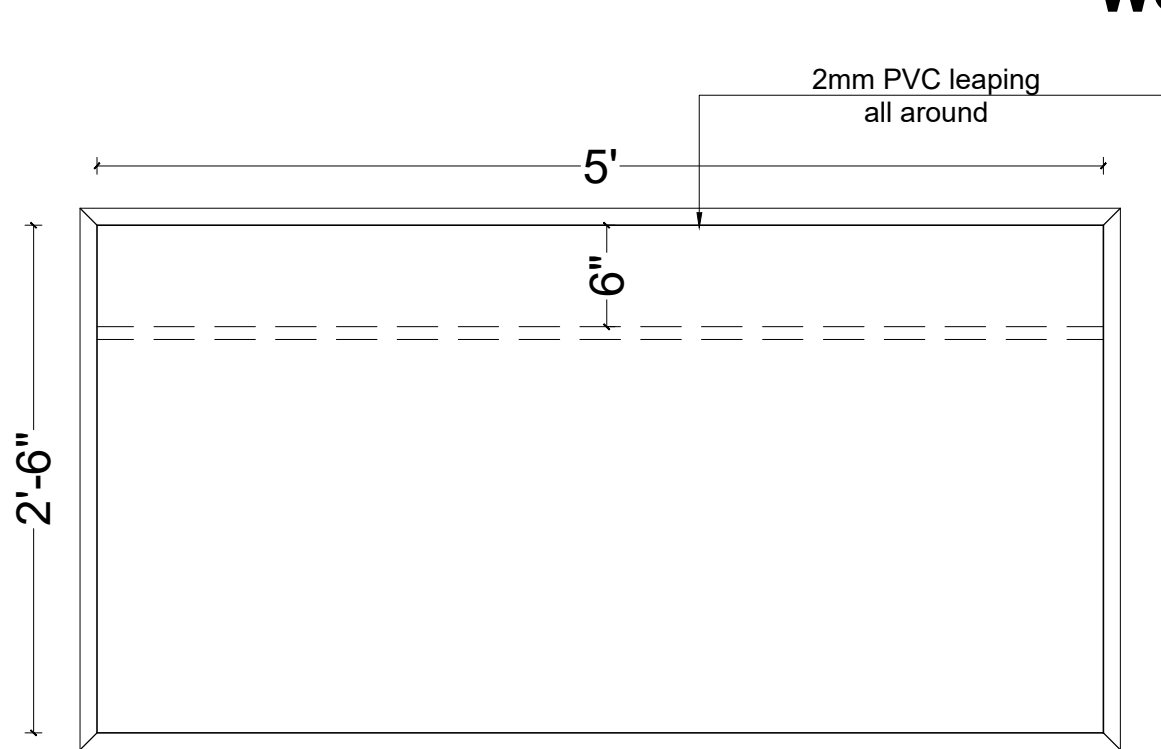


PLAN WS1

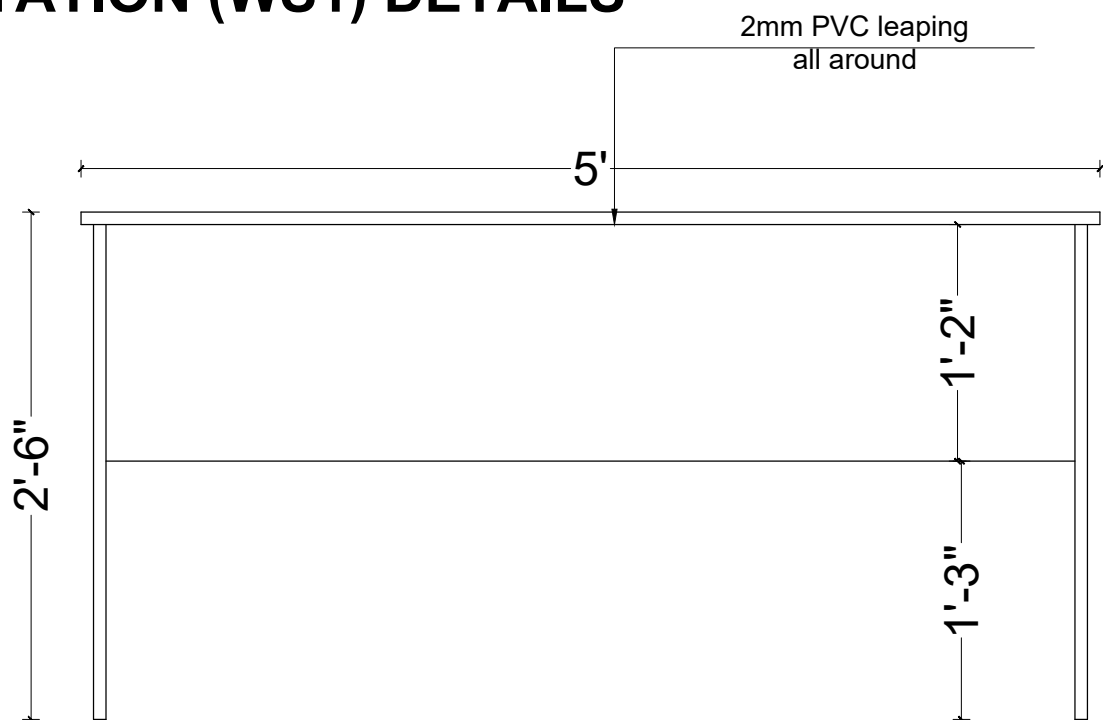


FRONT ELEVATION WS1


WORKSTATION DRAWER (WS1-D) DETAILS

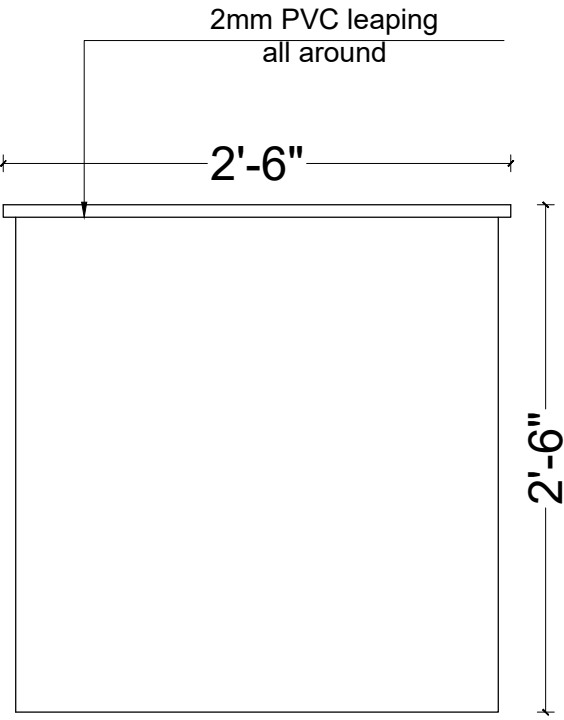


SIDE ELEVATION WS1

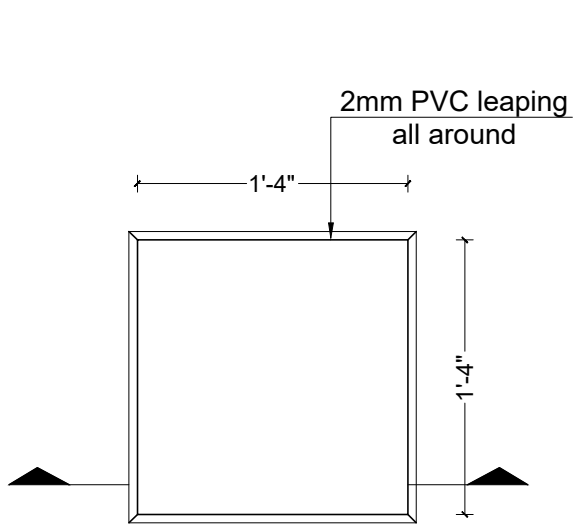

PLAN

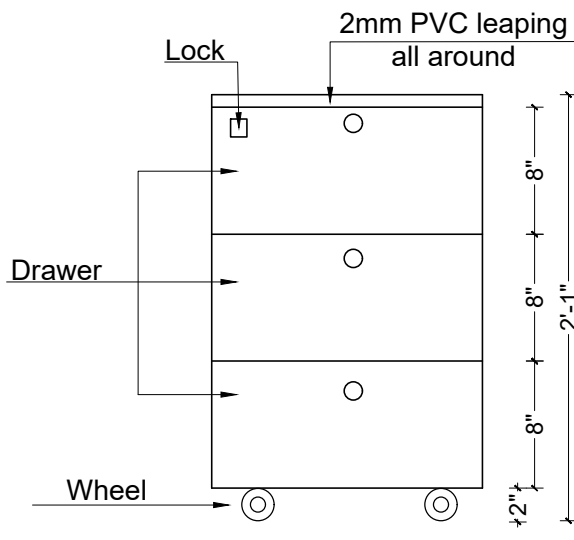

FRONT ELEVATION

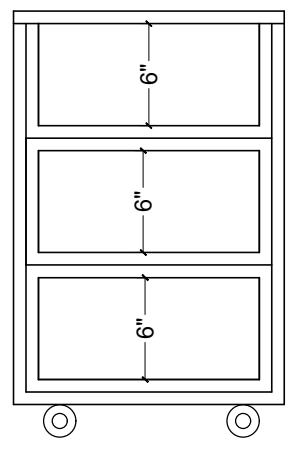

SECTION



WHO OFFICE

Project Location

UN House
Pulchowk, Lalitpur

Project Type

Design

Project Architect

Drawn By

Note

Sheet Title

FURNITURE DETAILS


Date

NOVEMBER, 2025


F-101

Sheet No.


WORKSTATION (WS2) DETAILS

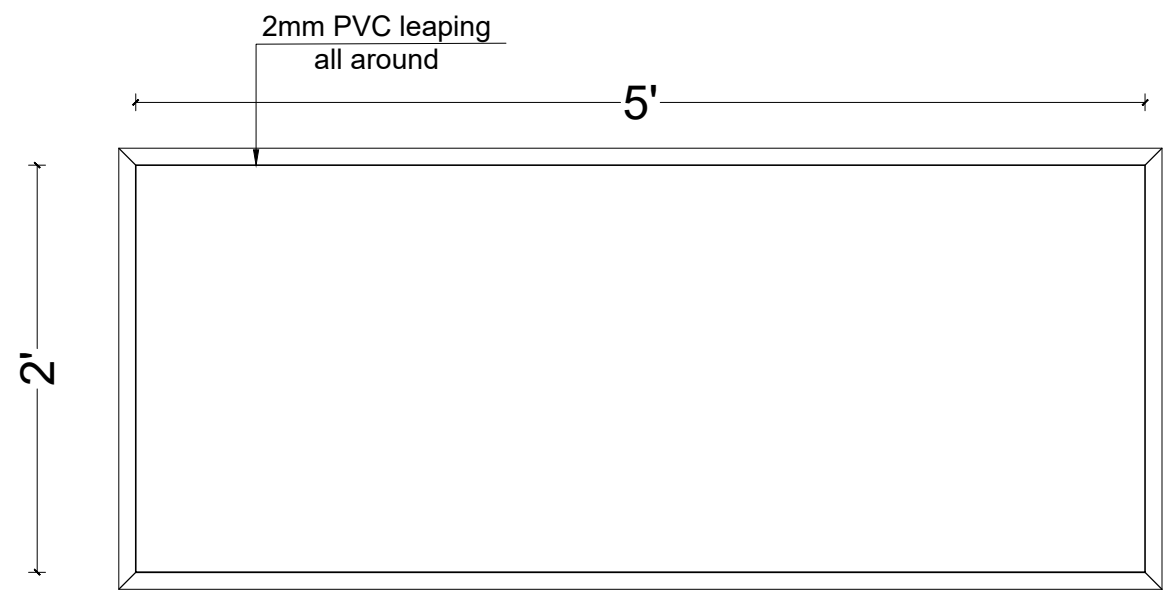

PLAN WS2

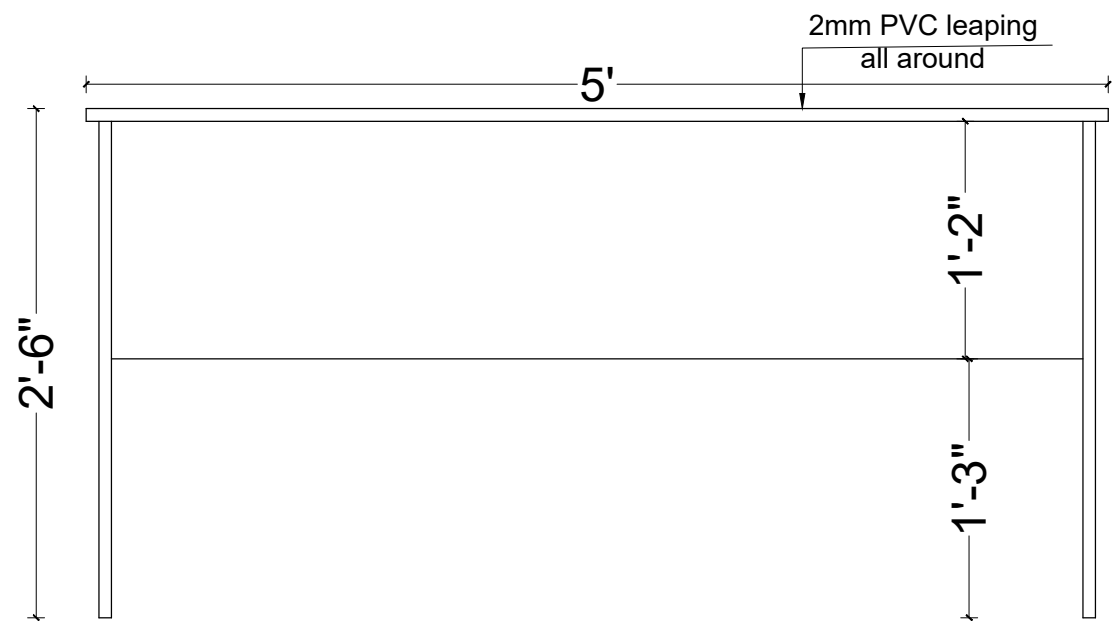


FRONT ELEVATION WS2

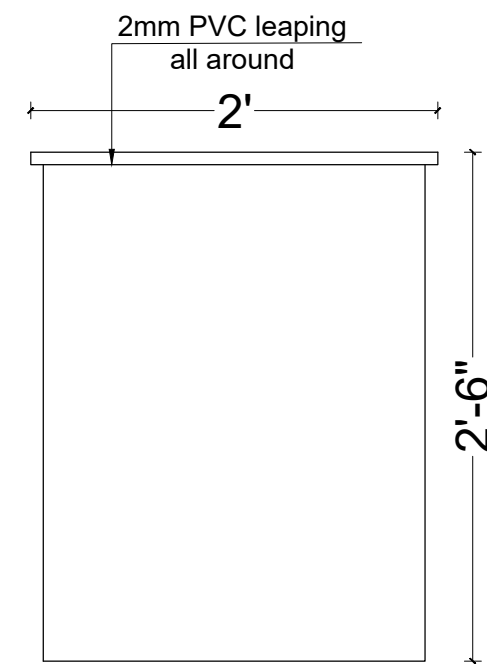


SIDE ELEVATION WS2


WORKSTATION DRAWER (WS2-D) DETAILS

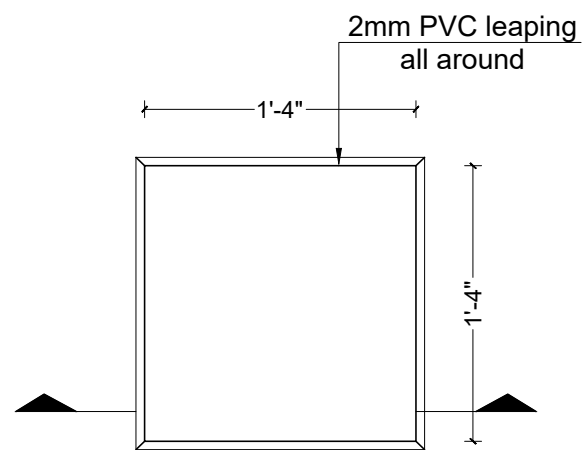

PLAN

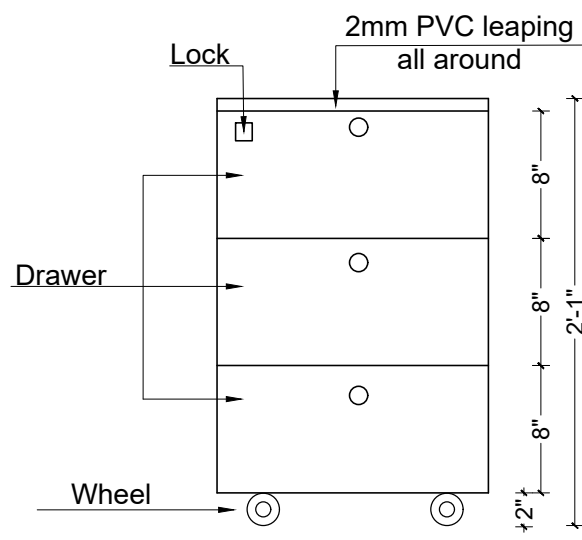

FRONT ELEVATION

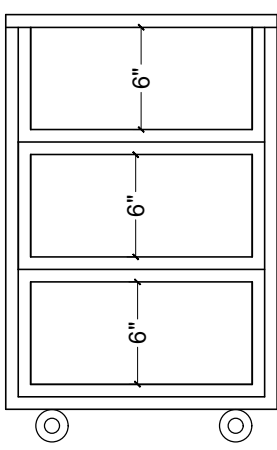

SECTION



Project Location

UN House
Pulchowk, Lalitpur

Project Type

Design

Project Architect

Drawn By

Note

Sheet Title

FURNITURE DETAILS


Date

NOVEMBER, 2025


F-102

Sheet No.

WORKSTATION (WS3) DETAILS

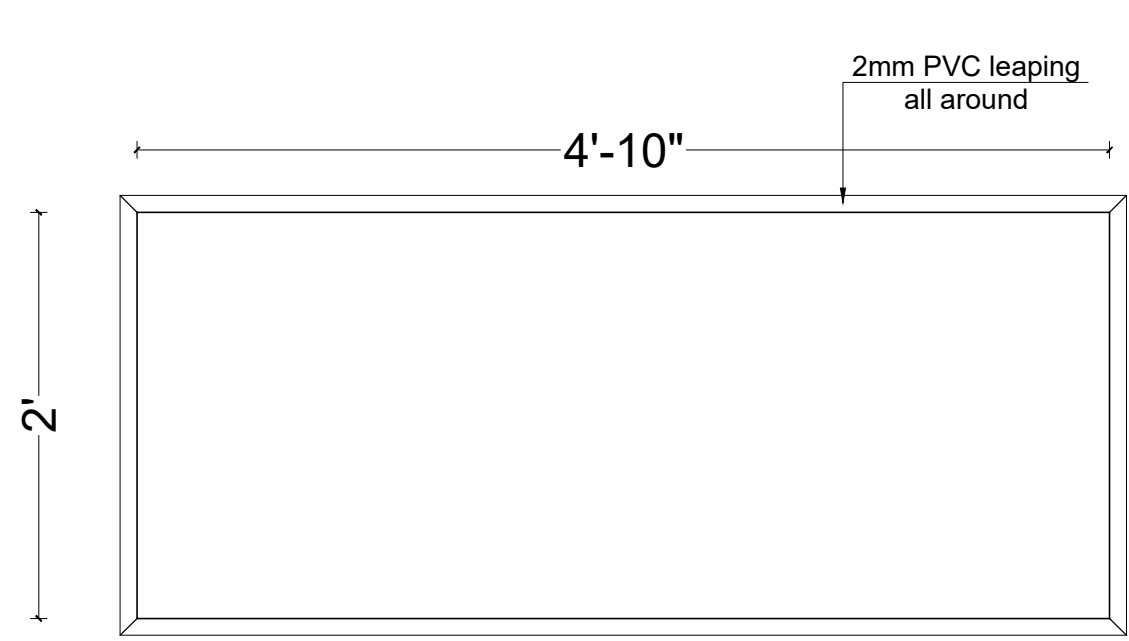


PLAN WS3

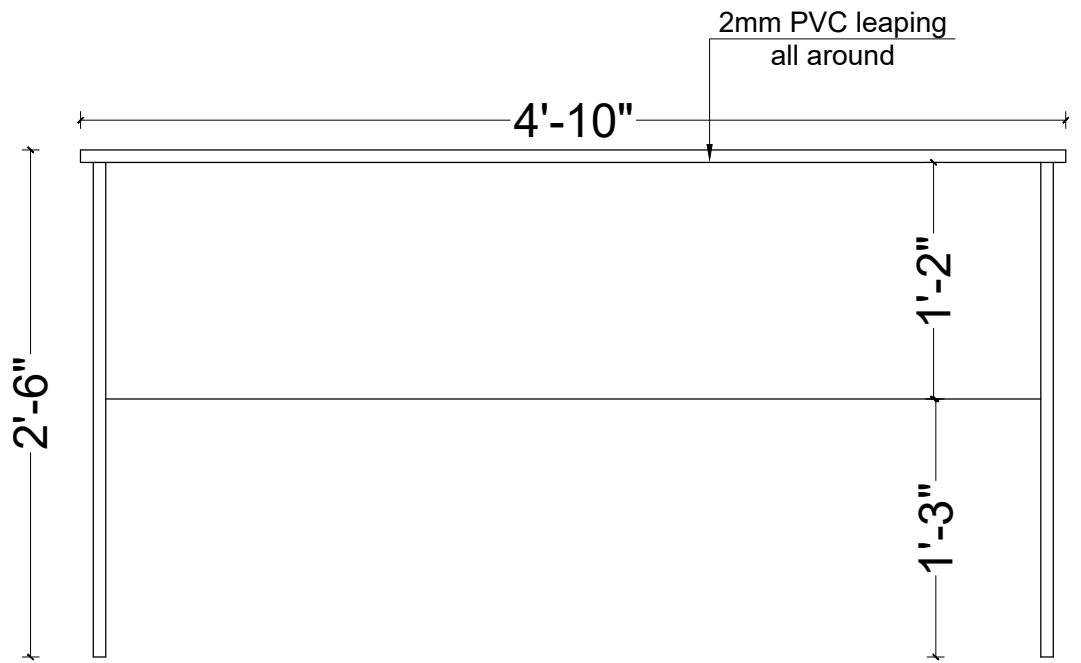


FRONT ELEVATION WS3


WORKSTATION DRAWER (WS3-D) DETAILS

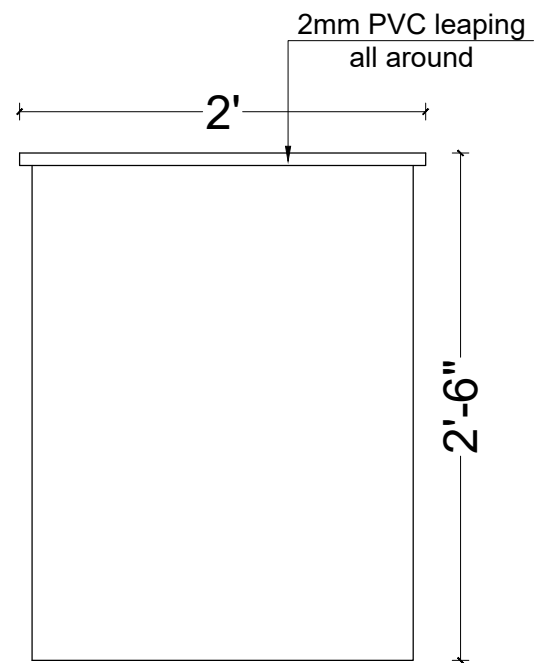


SIDE ELEVATION WS3

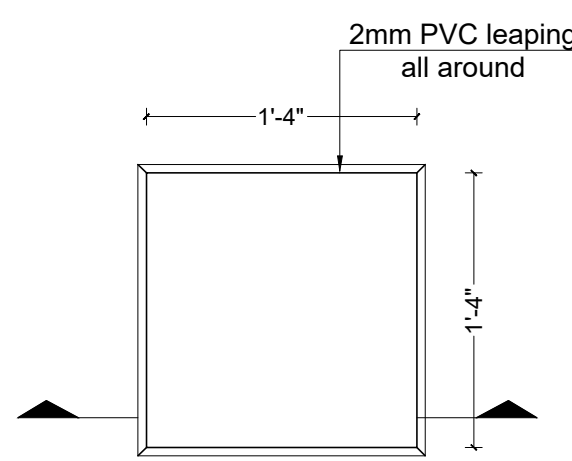

PLAN

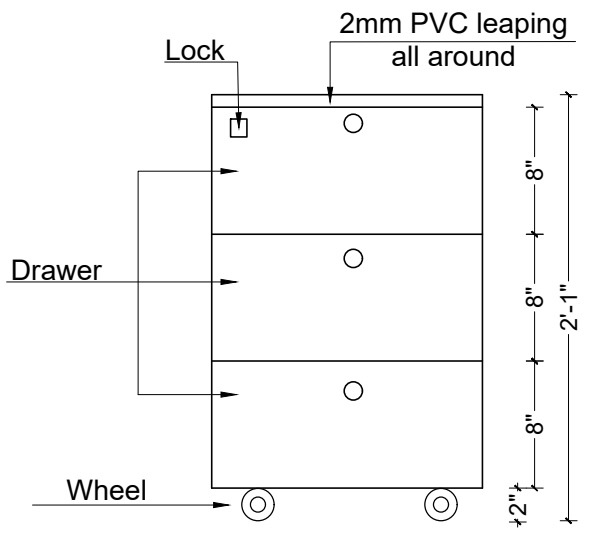

FRONT ELEVATION

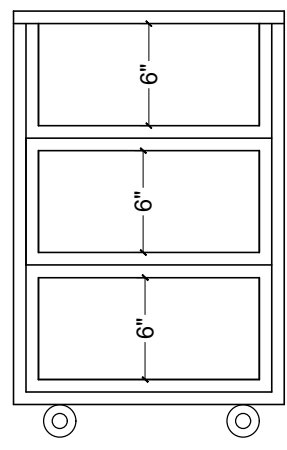

SECTION



WHO OFFICE

Project Location

UN House
Pulchowk, Lalitpur

Project Type

Design

Project Architect

Drawn By

Note

Sheet Title

FURNITURE DETAILS


Date

NOVEMBER, 2025


F-103

Sheet No.


WORKSTATION (WS4) DETAILS

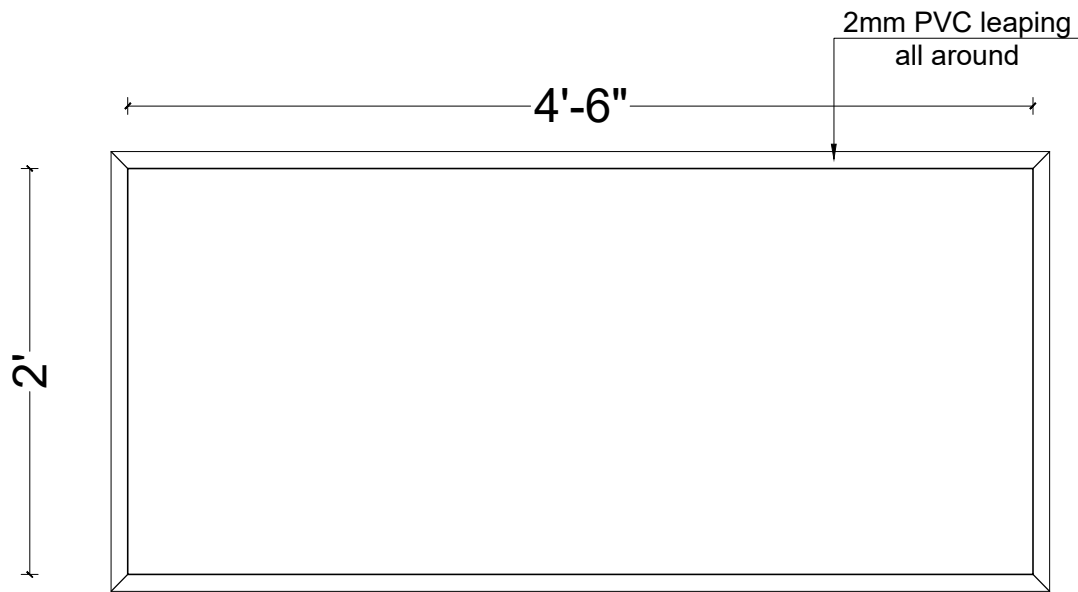

PLAN WS4

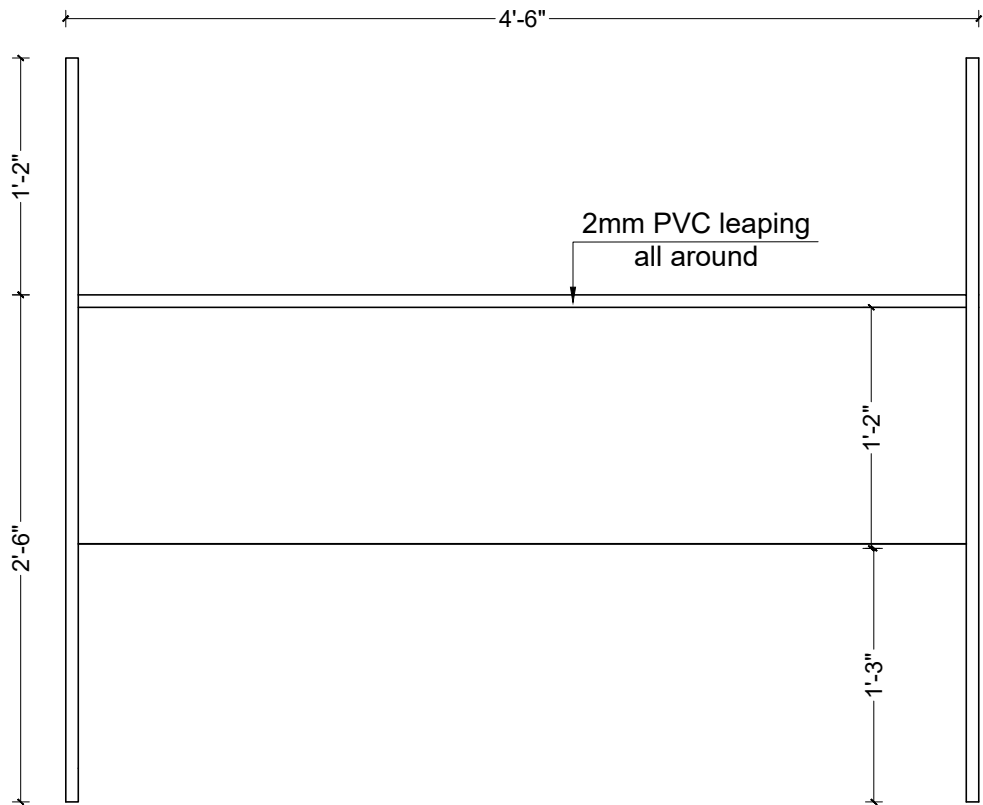


FRONT ELEVATION WS4

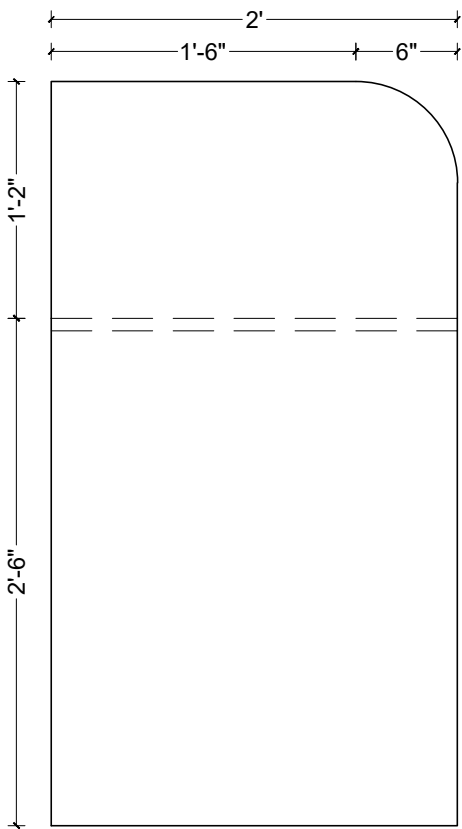


SIDE ELEVATION WS4


WORKSTATION DRAWER (WS4-D) DETAILS

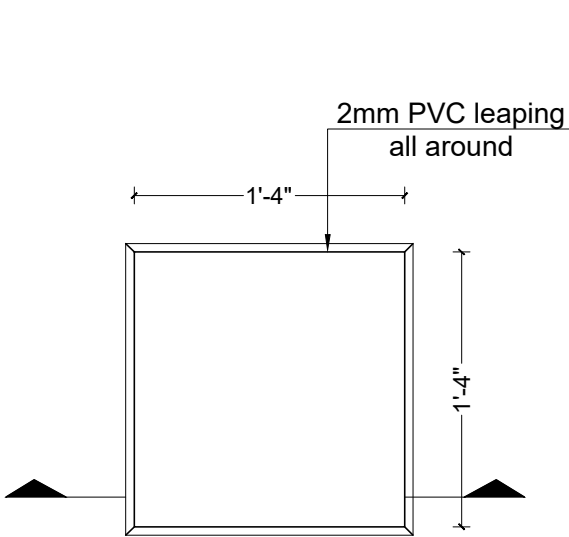

PLAN

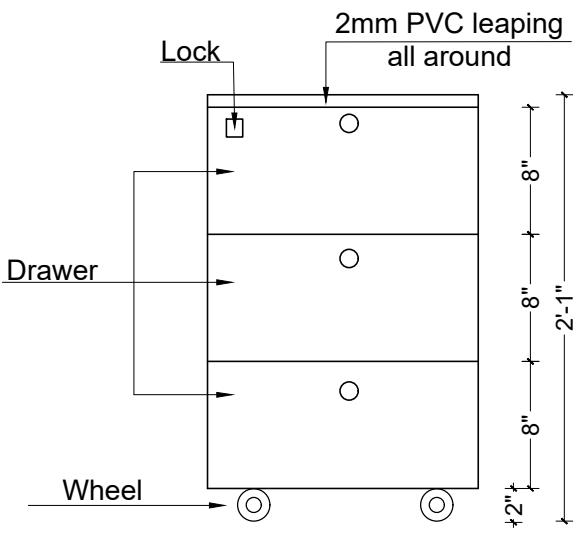

FRONT ELEVATION

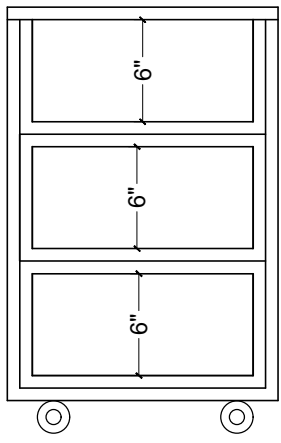

SECTION



WHO OFFICE

Project Location
UN House
Pulchowk, Lalitpur

Project Type
Design

Project Architect

Drawn By

Note

Sheet Title

FURNITURE DETAILS


Date

NOVEMBER, 2025


F-104

Sheet No.

WORKSTATION (WS5) DETAILS

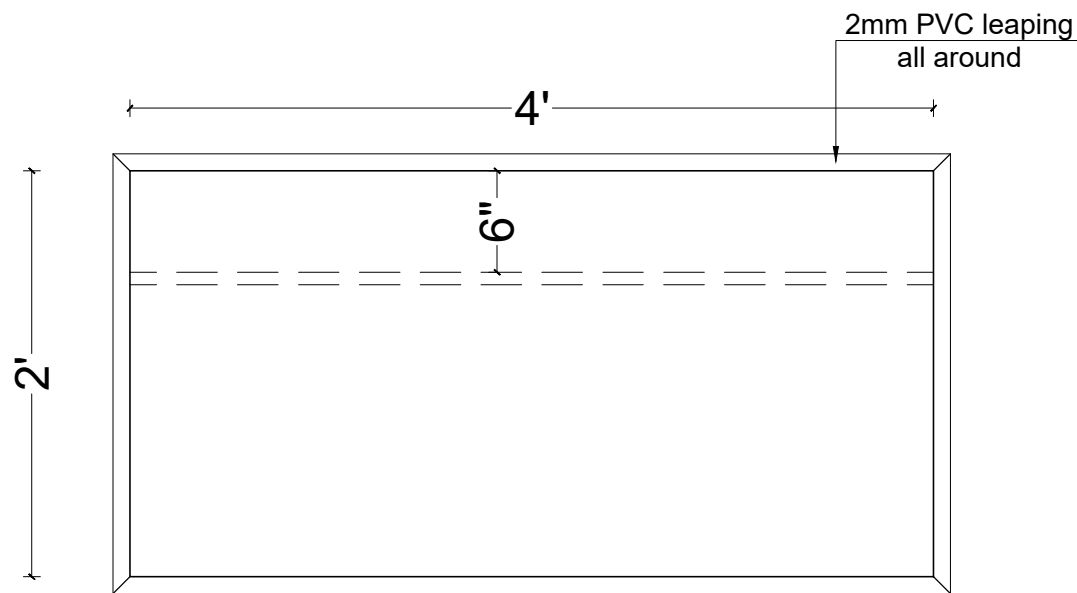


PLAN WS5

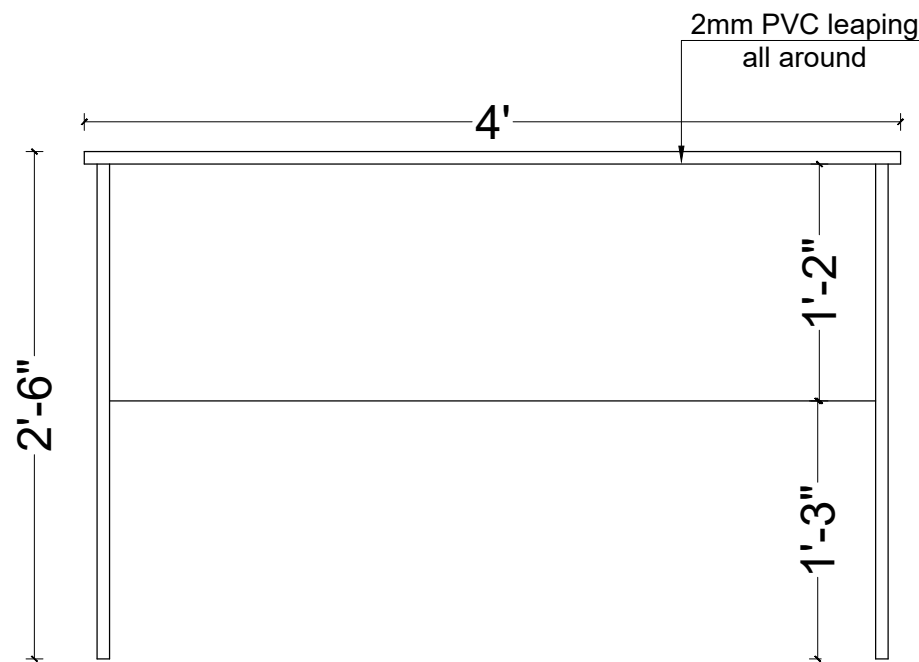


FRONT ELEVATION WS5


WORKSTATION DRAWER (WS5-D) DETAILS

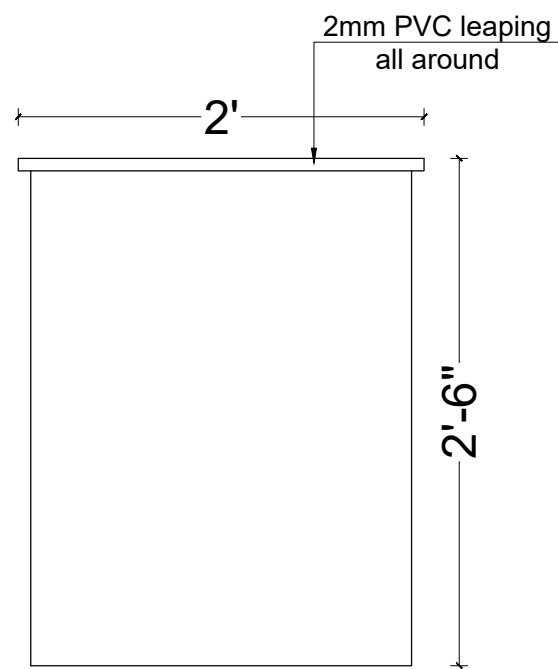


SIDE ELEVATION WS5

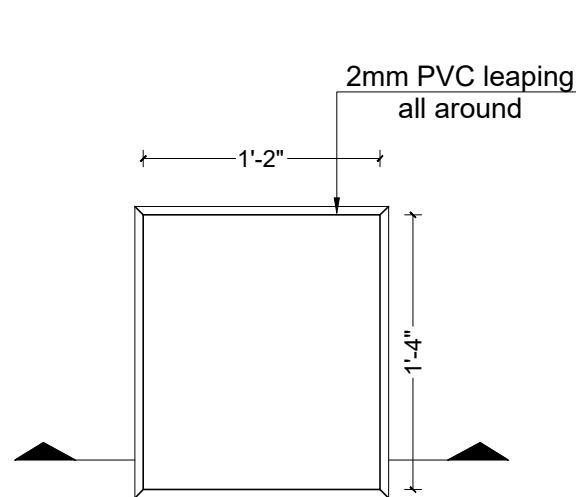

PLAN

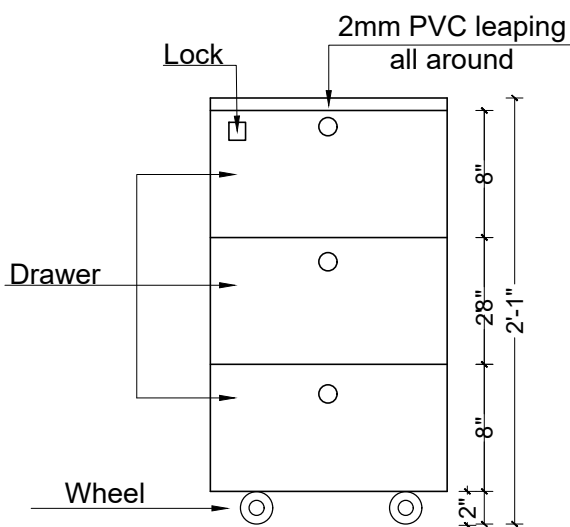

FRONT ELEVATION

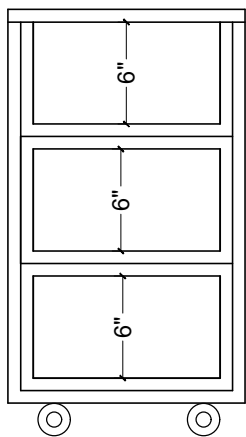

SECTION



Project Location

UN House
Pulchowk, Lalitpur

Project Type

Design

Project Architect

Drawn By

Note

Sheet Title

FURNITURE DETAILS

Date


NOVEMBER, 2025

F-105


Sheet No.

WHO OFFICE


WORKSTATION (WS6) DETAILS

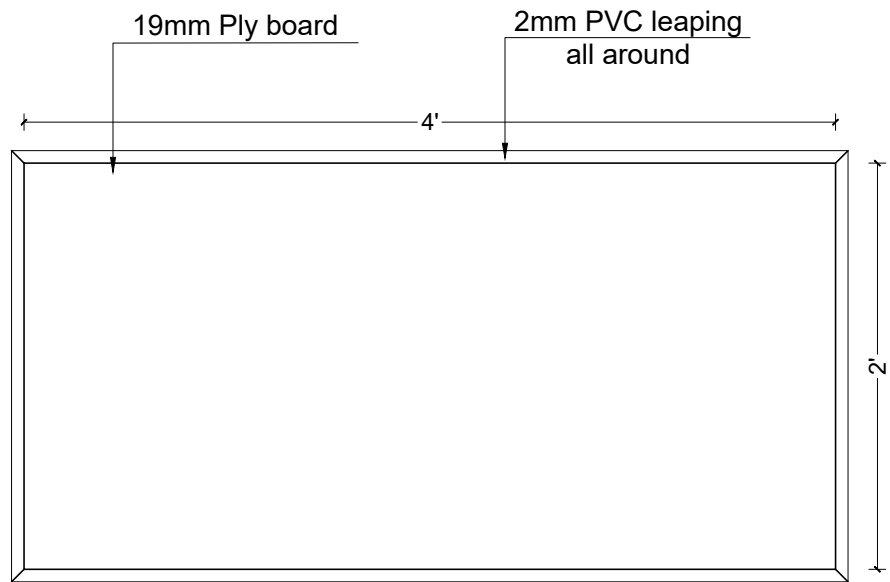

PLAN WS6

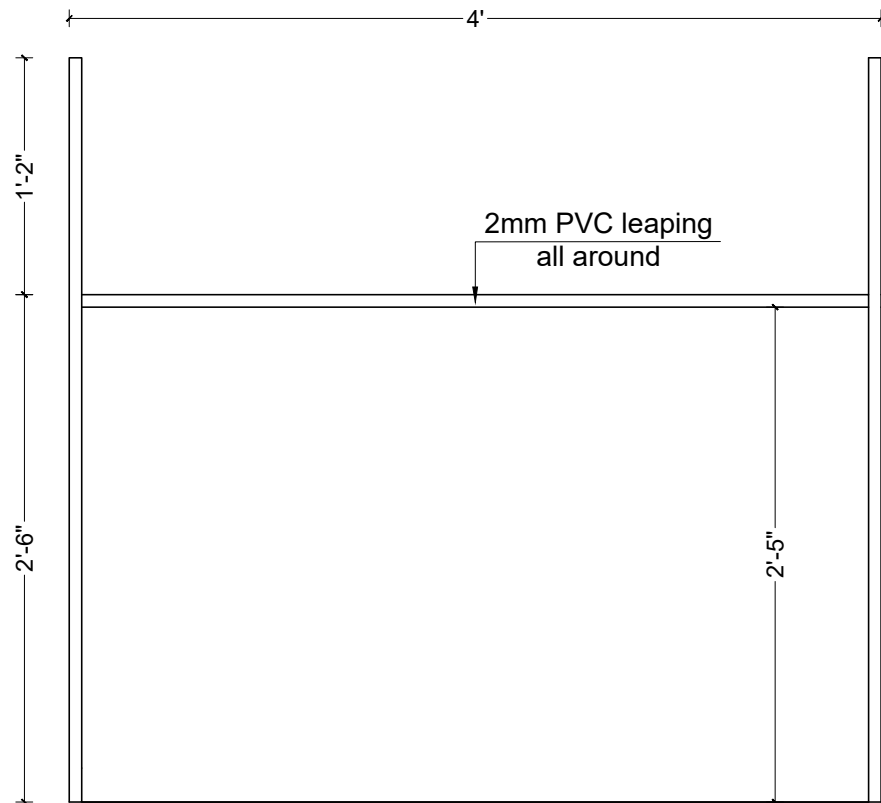


FRONT ELEVATION WS6

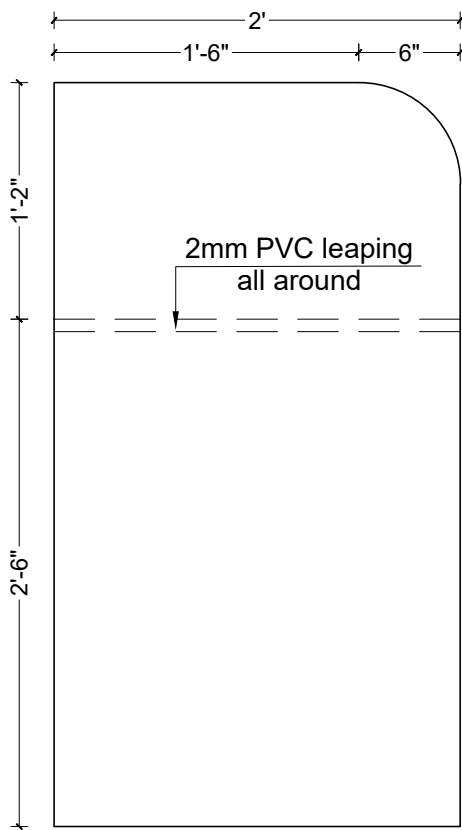


SIDE ELEVATION WS6


WORKSTATION DRAWER (WS6-D) DETAILS

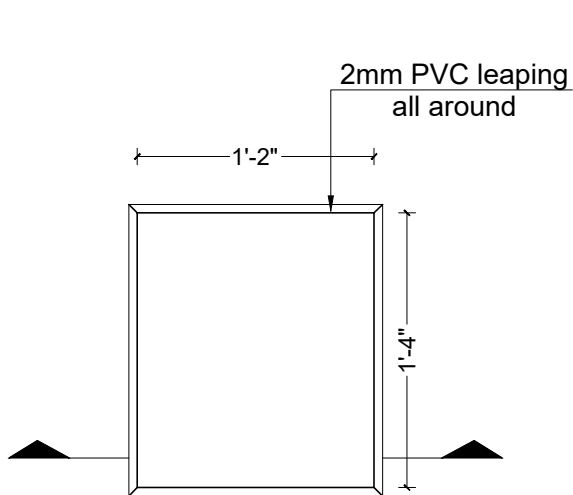

PLAN

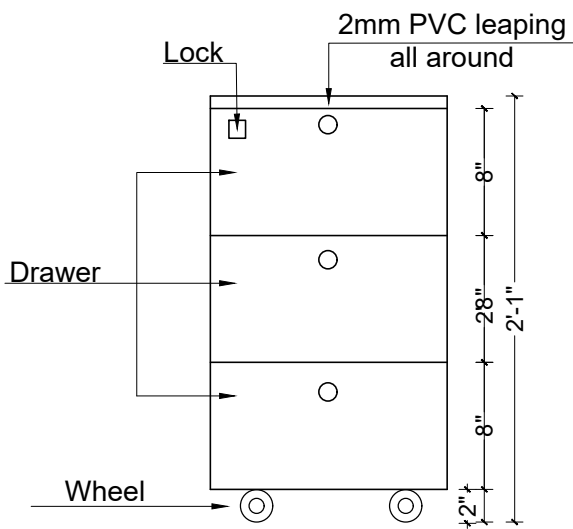

FRONT ELEVATION

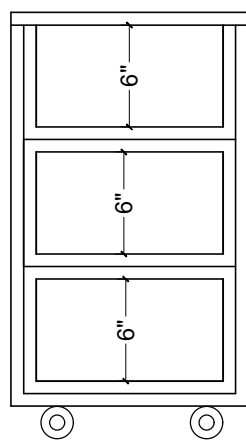

SECTION



WHO OFFICE

Project Location

UN House
Pulchowk, Lalitpur

Project Type

Design

Project Architect

Drawn By

Note

Sheet Title

FURNITURE DETAILS




Date

NOVEMBER, 2025




F-106

Sheet No.

WORKSTATION (WS7) DETAILS

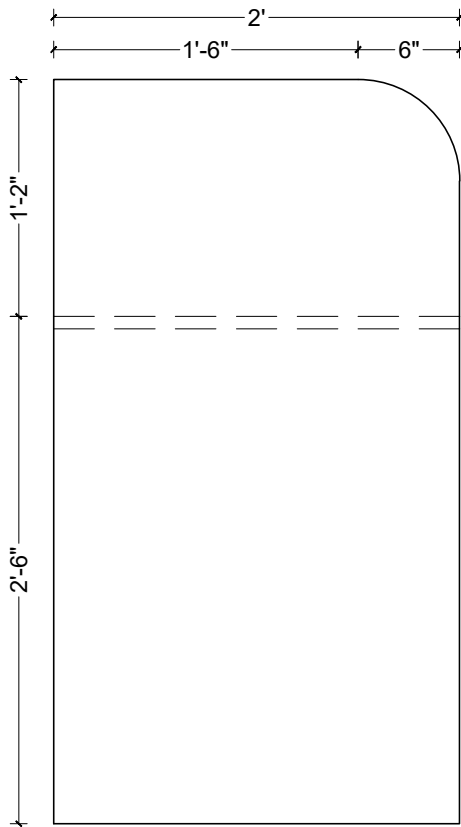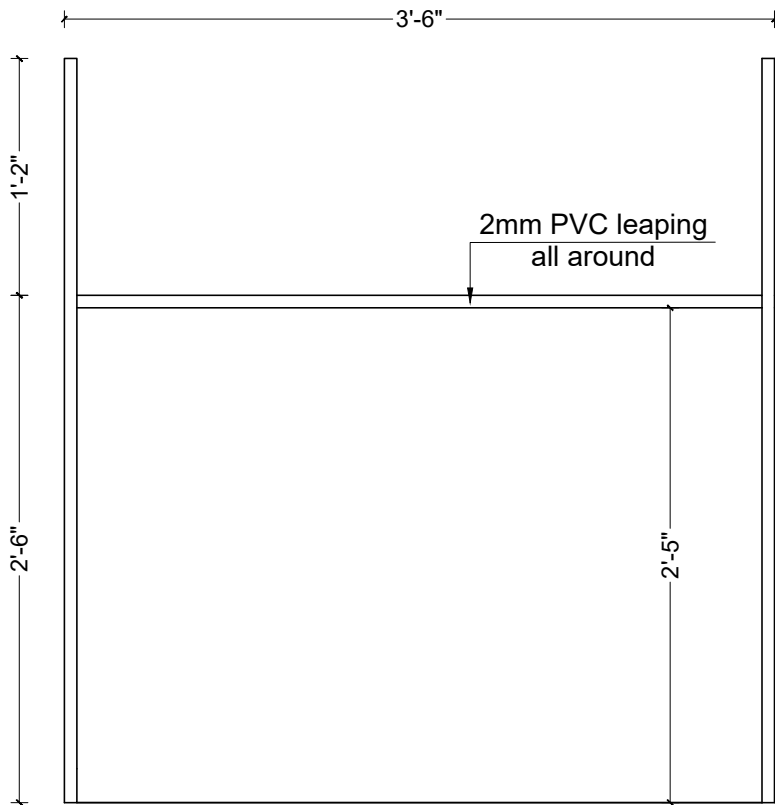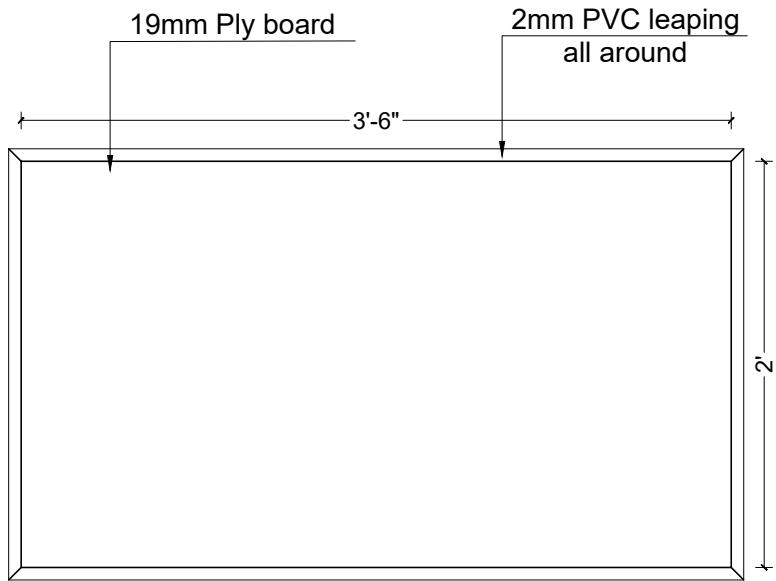

WORKSTATION DRAWER (WS7-D) DETAILS

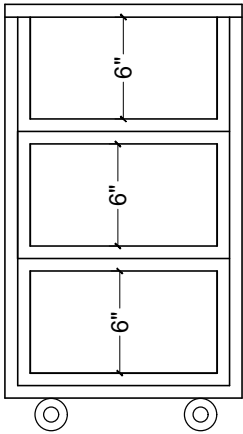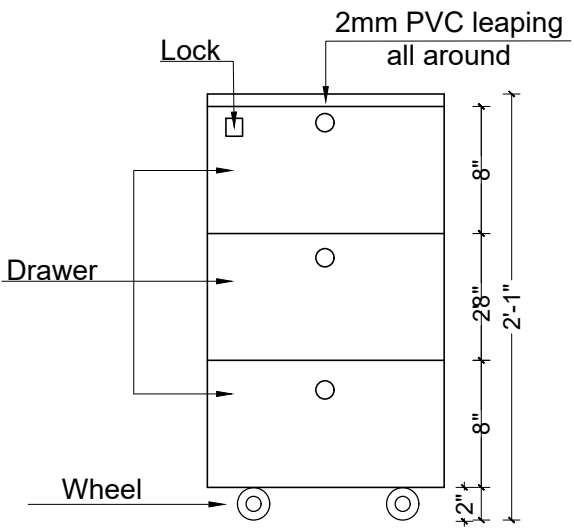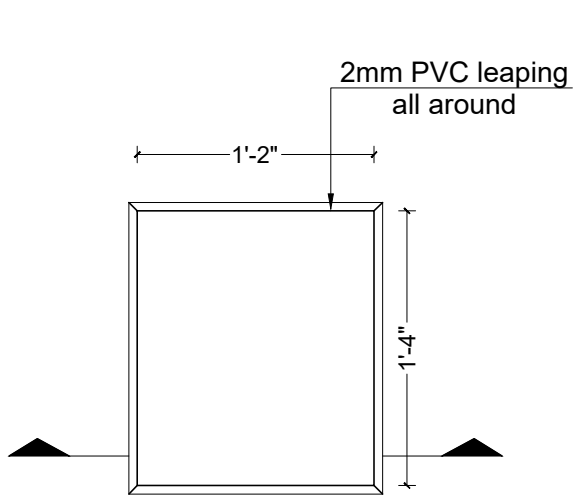

Project Location
UN House
Pulchowk, Lalitpur

Project Type
Design

Project Architect

Drawn By

Note


Sheet Title
FURNITURE DETAILS

Date
NOVEMBER, 2025


F-107
Sheet No.

WHO OFFICE


SIDE DESK (SD1) DETAILS

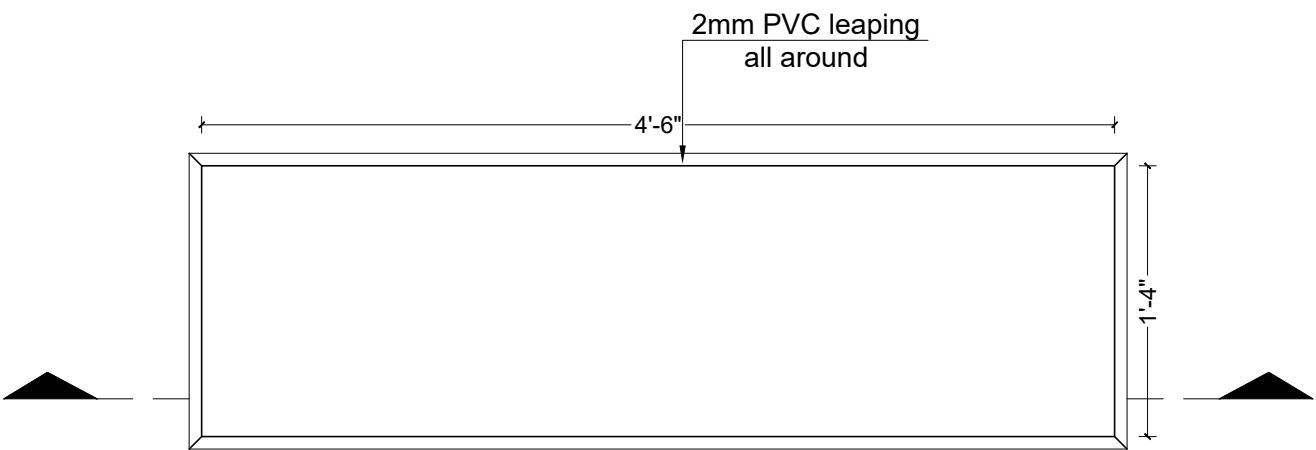


PLAN SD1

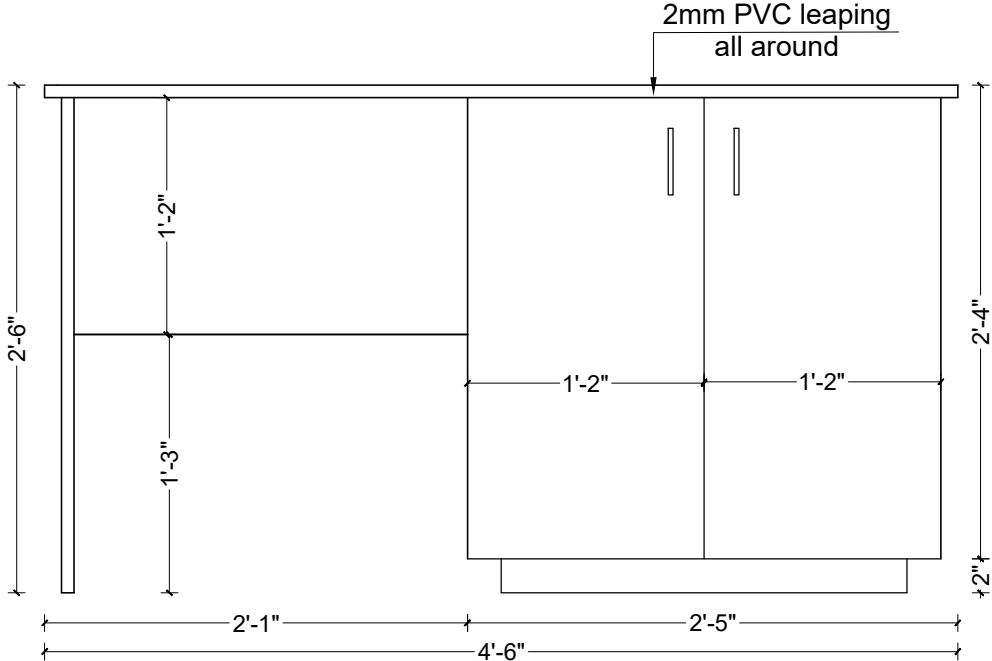

FRONT ELEVATION SD1

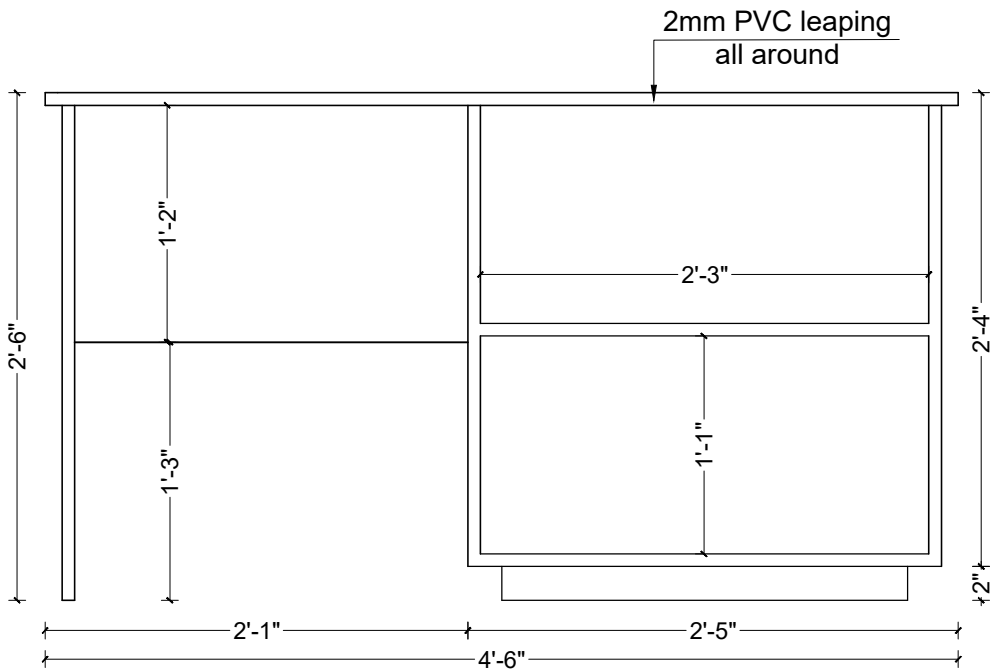

SECTIONAL ELEVATION SD1

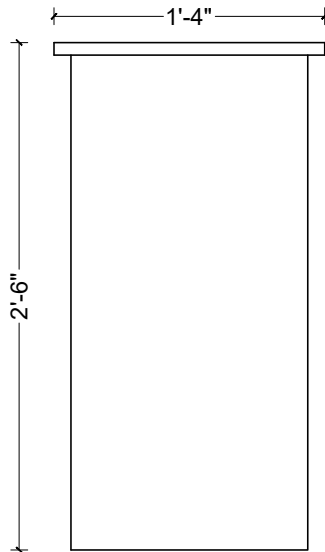

SIDE ELEVATION SD1



WHO OFFICE

Project Location

UN House
Pulchowk, Lalitpur

Project Type

Design

Project Architect

Drawn By

Note

Sheet Title

FURNITURE DETAILS


Date

NOVEMBER, 2025


F-108

Sheet No.


SIDE DESK (SD2) DETAILS

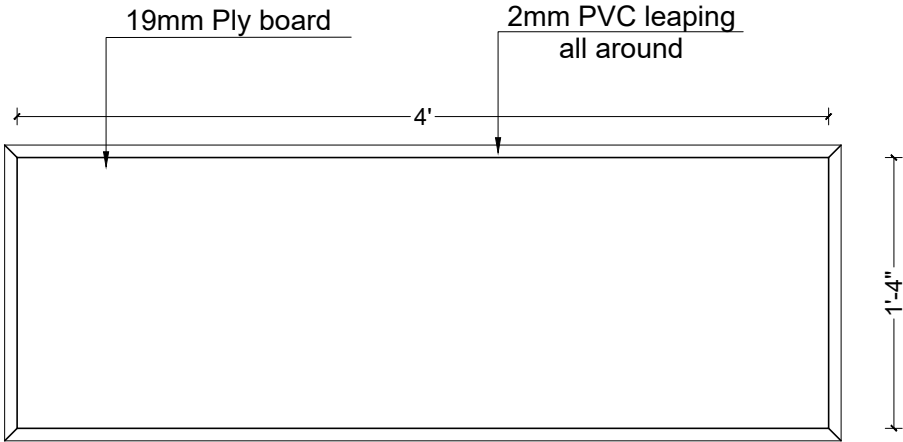

PLAN SD2

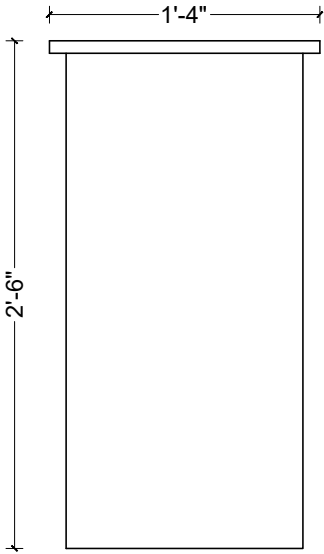

SIDE ELEVATION SD2

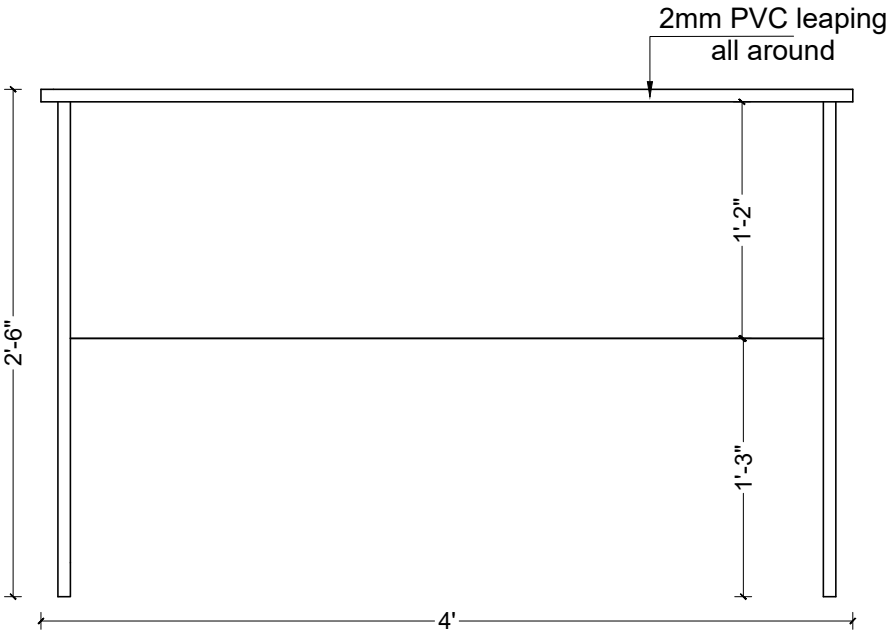

FRONT ELEVATION SD2



WHO OFFICE

Project Location

UN House
Pulchowk, Lalitpur

Project Type

Design

Project Architect

Drawn By

Note

Sheet Title

FURNITURE DETAILS




Date

NOVEMBER, 2025

F-109

Sheet No.

FILE CABINET (FC1) DETAILS SCALE : 1½" - 1'

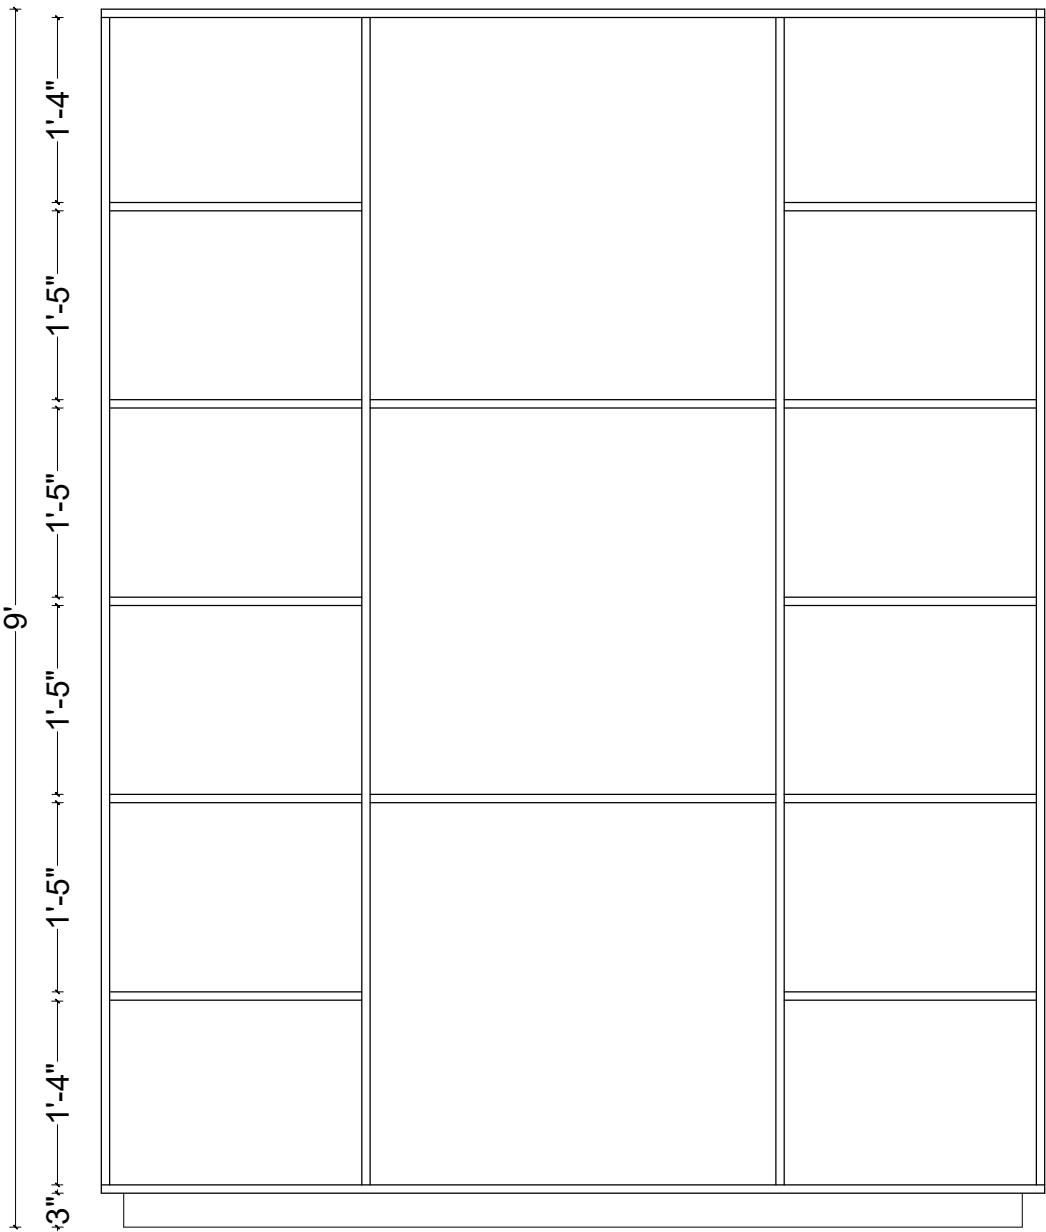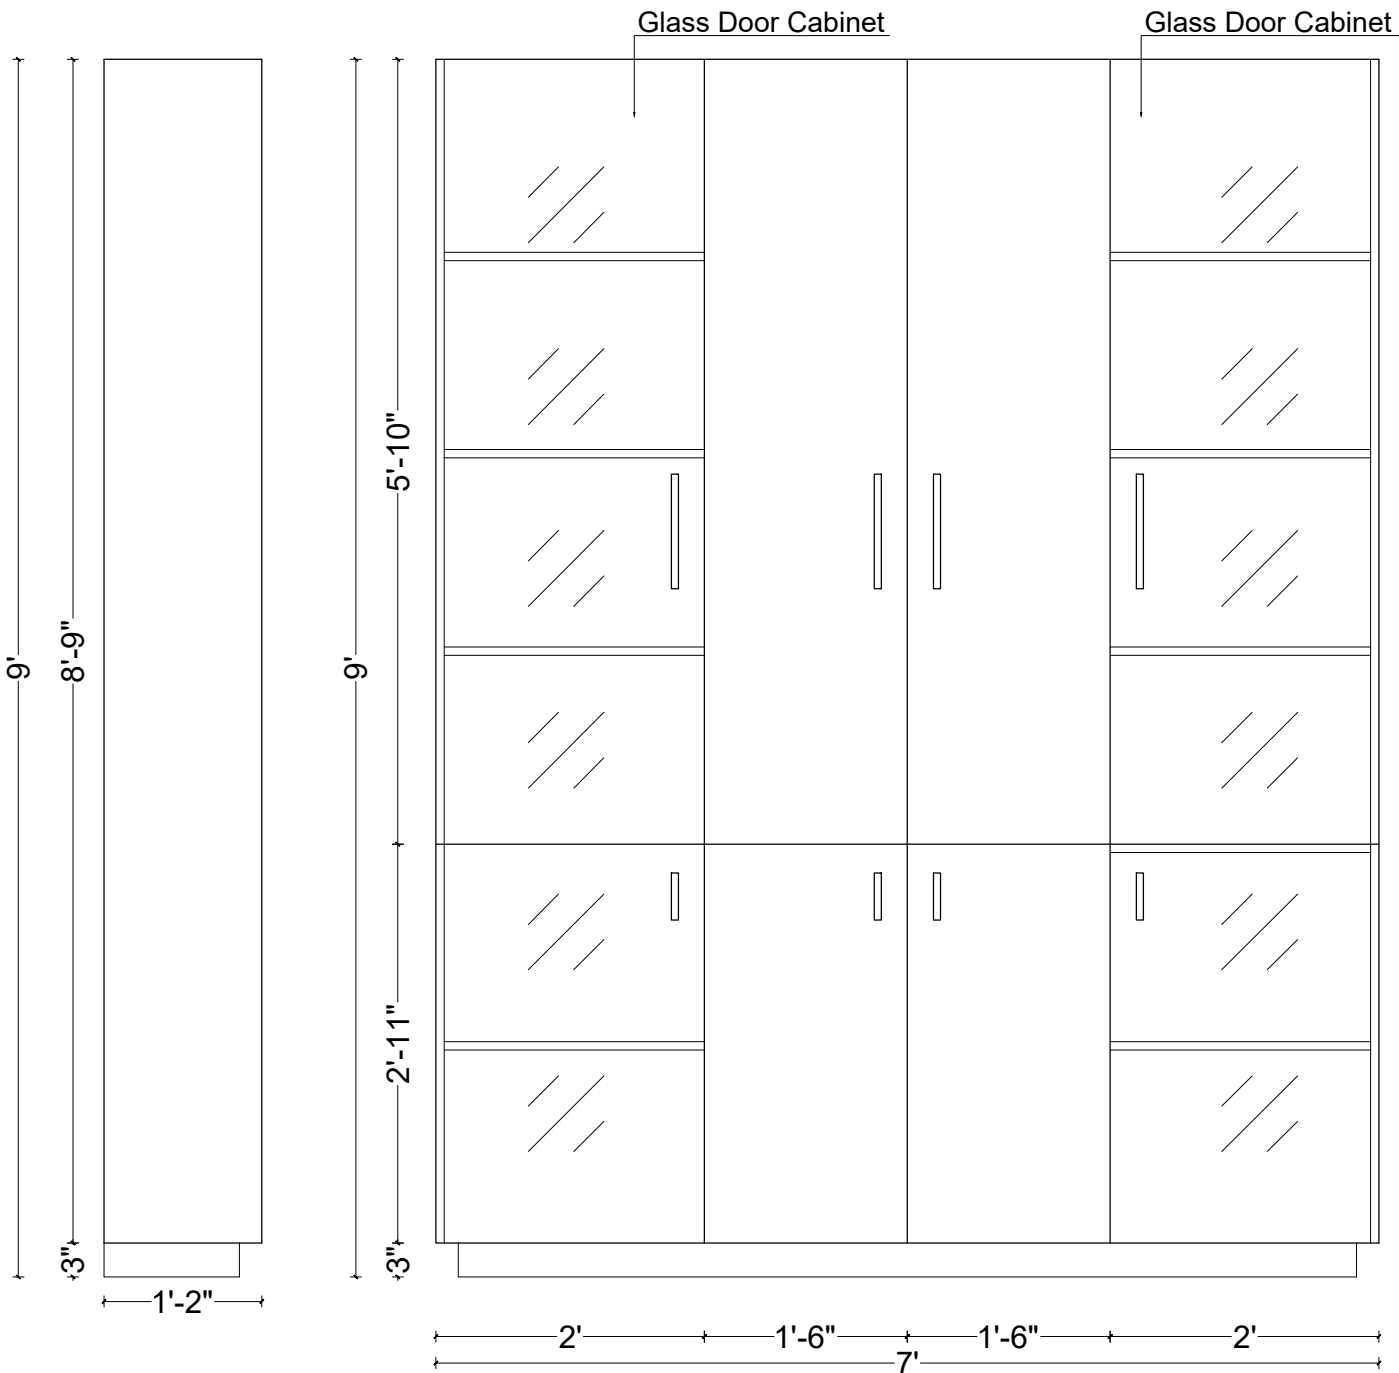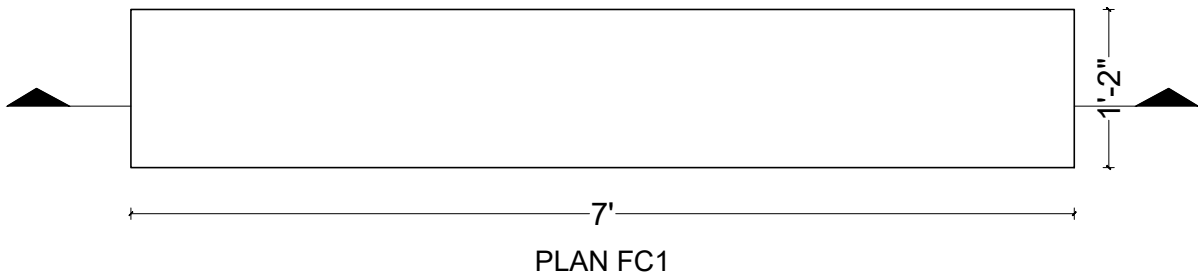

WHO OFFICE

Project Location

UN House
Pulchowk, Lalitpur

Project Type

Design

Project Architect

Drawn By

Note

Sheet Title

FURNITURE DETAIL


Date

NOVEMBER, 2025


F-110

Sheet No.


FILE CABINET (FC2) DETAILS SCALE : 1/2" = 1'

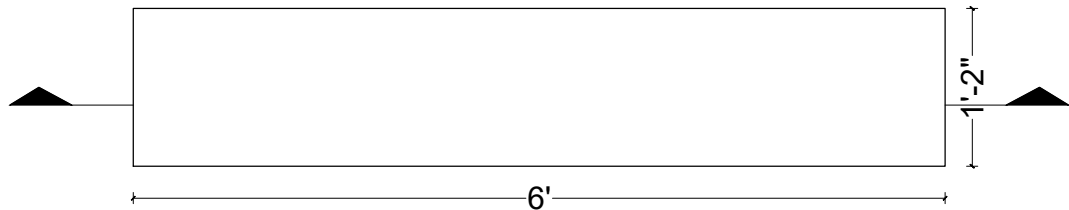


PLAN FC2

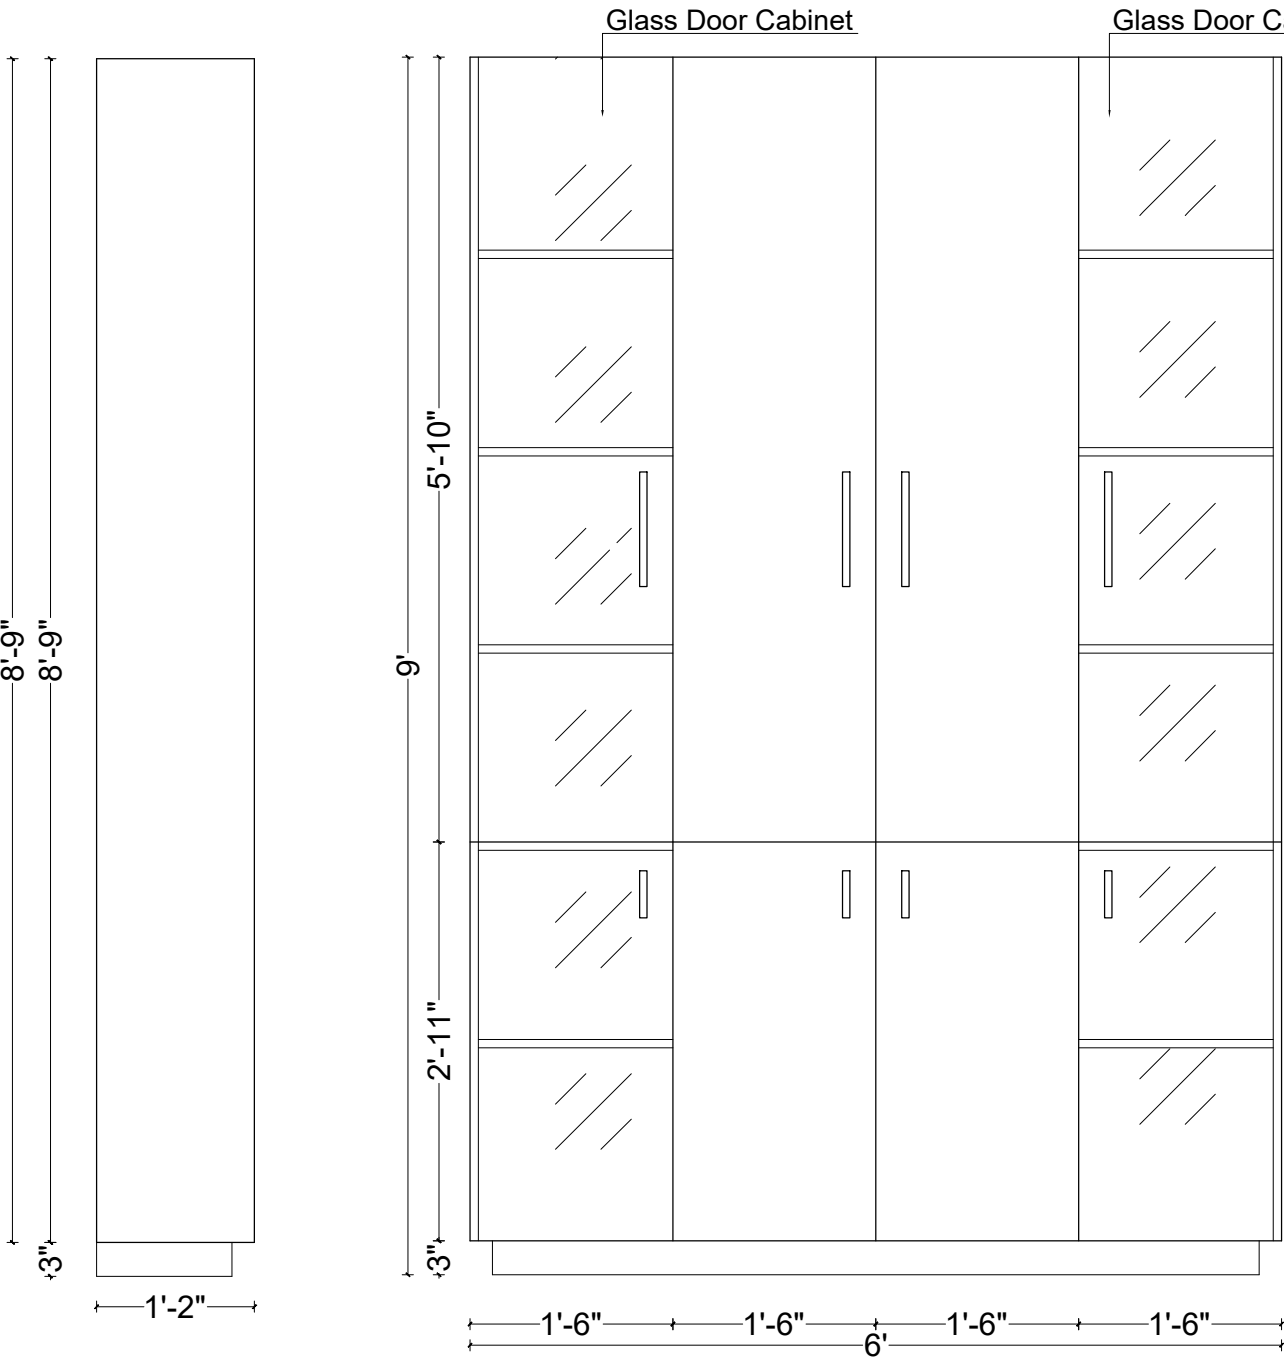

FRONT ELEVATION FC2

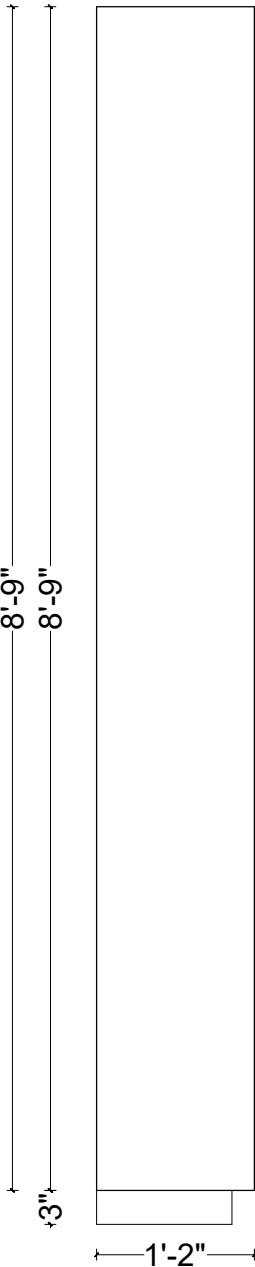

SIDE ELEVATION FC2

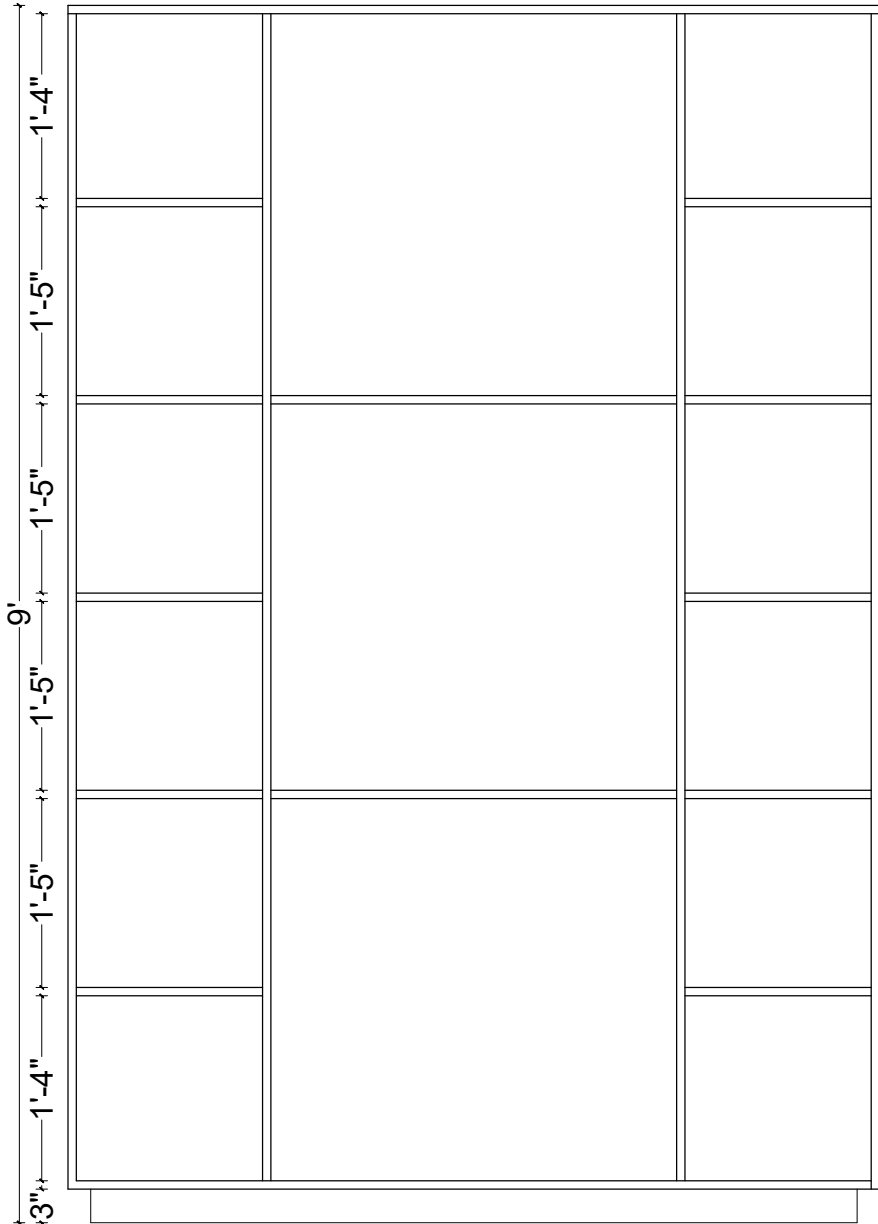

SECTIONAL ELEVATION FC2

WHO OFFICE

Project Location

UN House
Pulchowk, Lalitpur

Project Type

Design

Project Architect

Drawn By

Note

Sheet Title

FURNITURE DETAIL




Date

NOVEMBER, 2025

F-111

Sheet No.

FILE CABINET (FC3) DETAILS SCALE : 1/2" - 1'

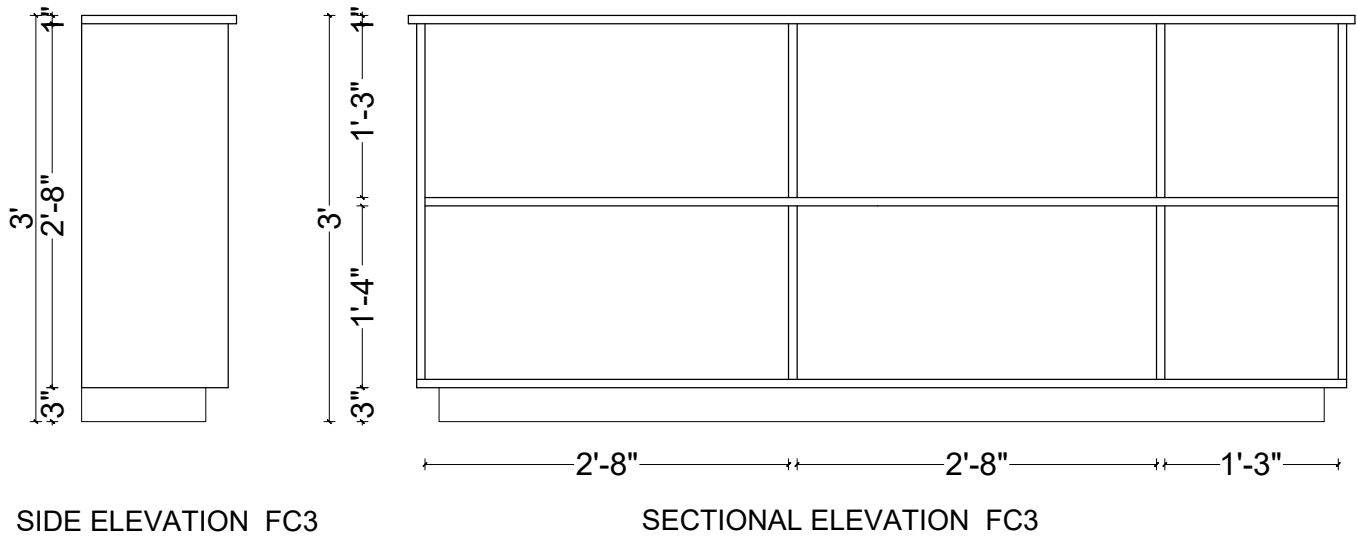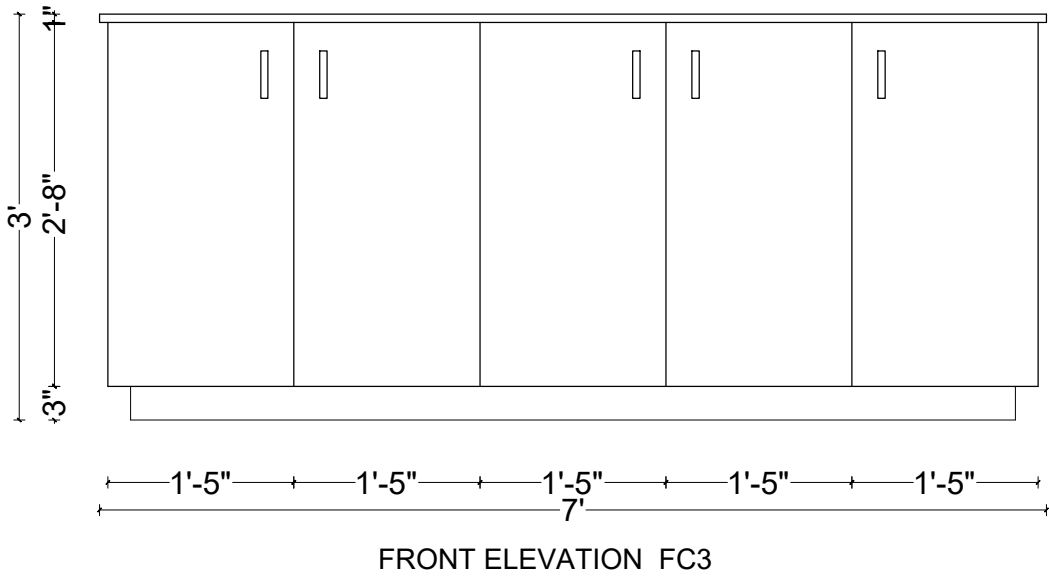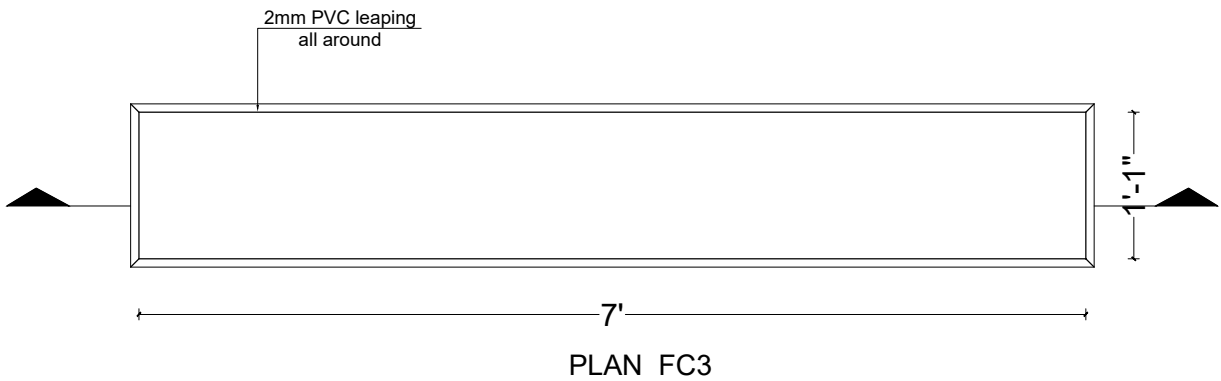

WHO OFFICE

Project Location

UN House
Pulchowk, Lalitpur

Project Type

Design

Project Architect

Drawn By

Note

Sheet Title

FURNITURE DETAIL





Date

NOVEMBER, 2025

F-112

Sheet No.

FILE CABINET (FC4) DETAILS SCALE : 1½" - 1'

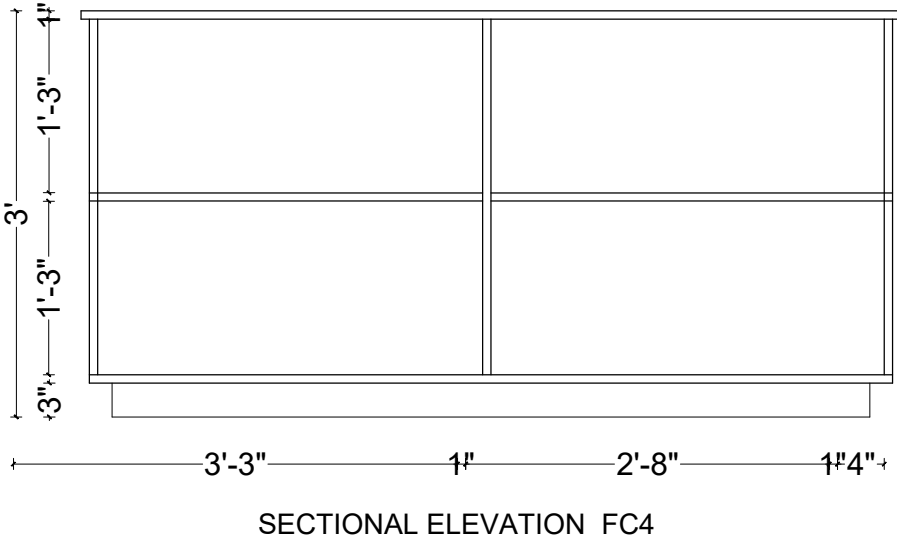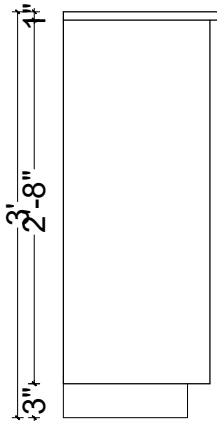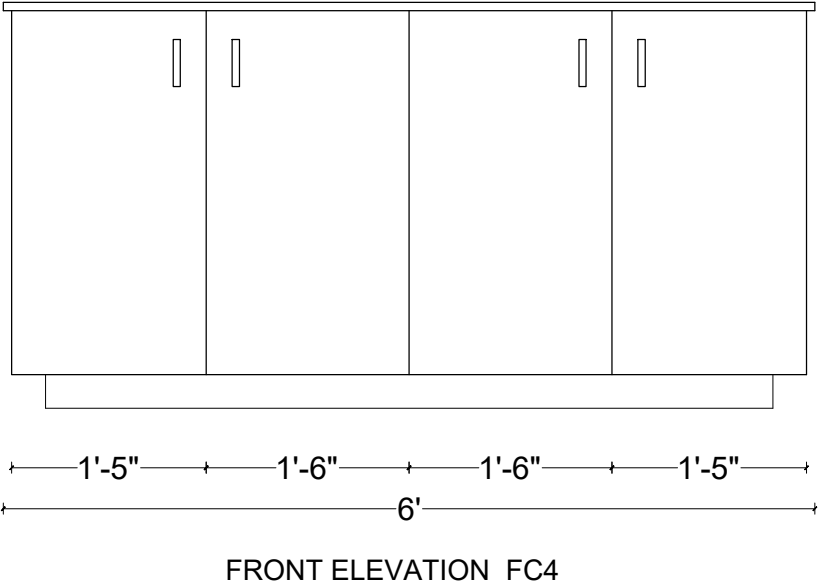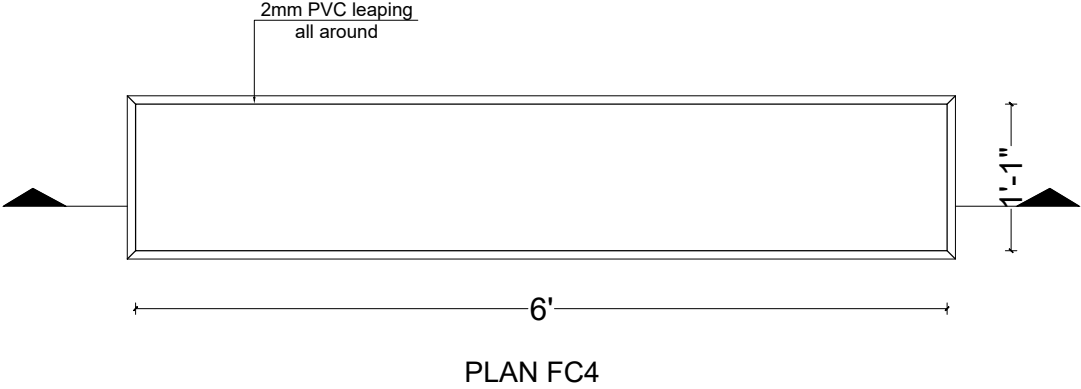

WHO OFFICE

Project Location
UN House
Pulchowk, Lalitpur

Project Type
Design

Project Architect

Drawn By

Note

Sheet Title

FURNITURE DETAIL




Date

NOVEMBER, 2025

F-113

Sheet No.

FILE CABINET (FC5) DETAILS SCALE : 1½" - 1'

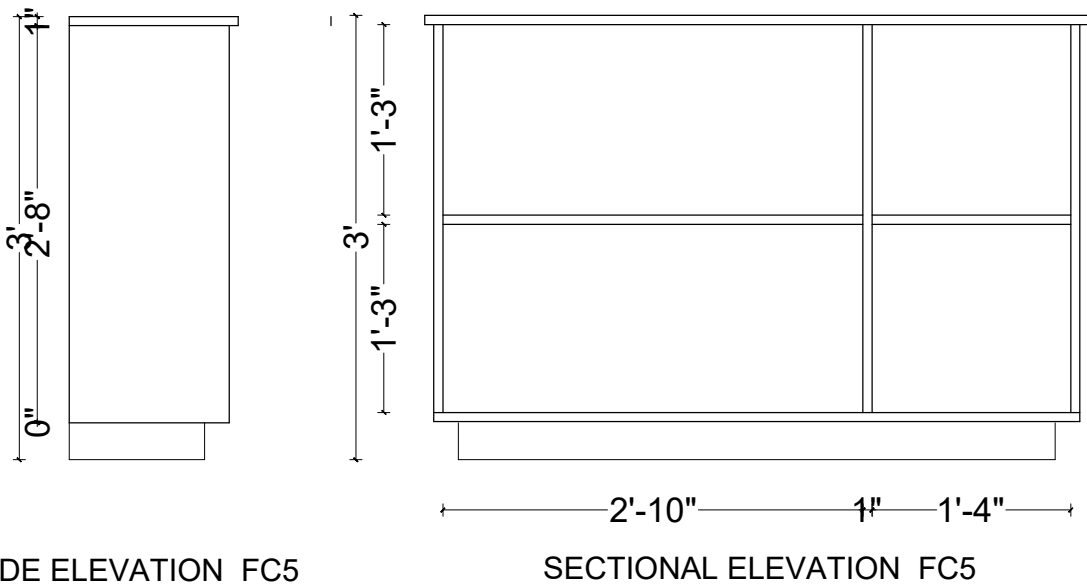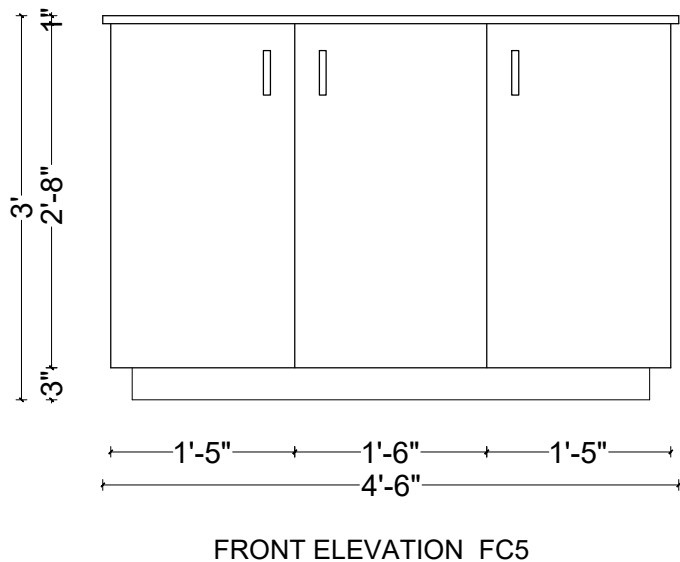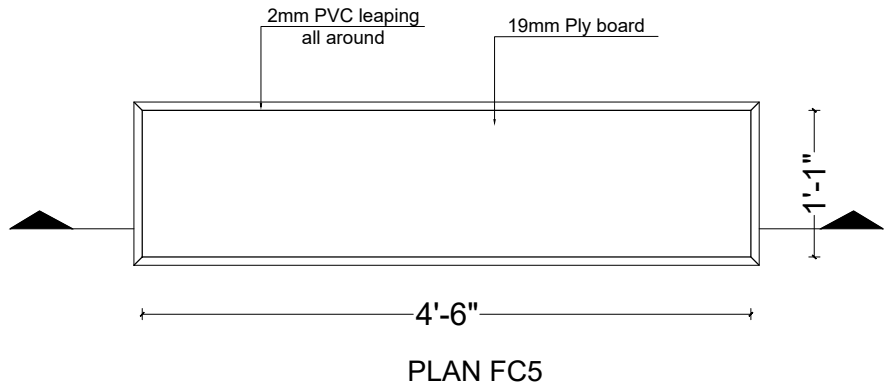

WHO OFFICE

Project Location
UN House
Pulchowk, Lalitpur

Project Type
Design

Project Architect

Drawn By

Note

Sheet Title

FURNITURE DETAIL




Date

NOVEMBER, 2025

F-114

Sheet No.

FILE CABINET (FC6) DETAILS SCALE : 1/2" = 1'

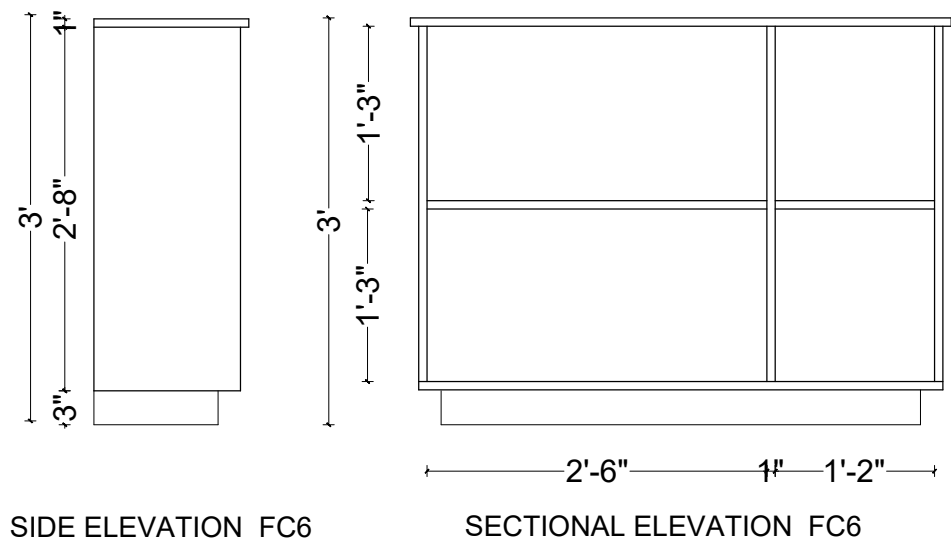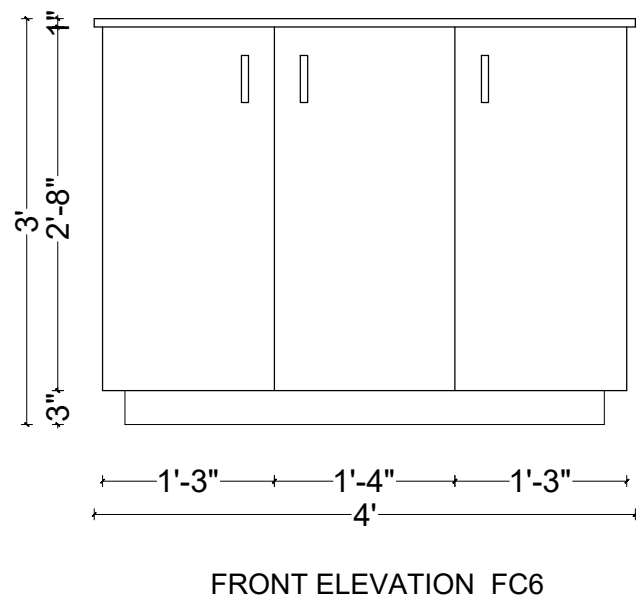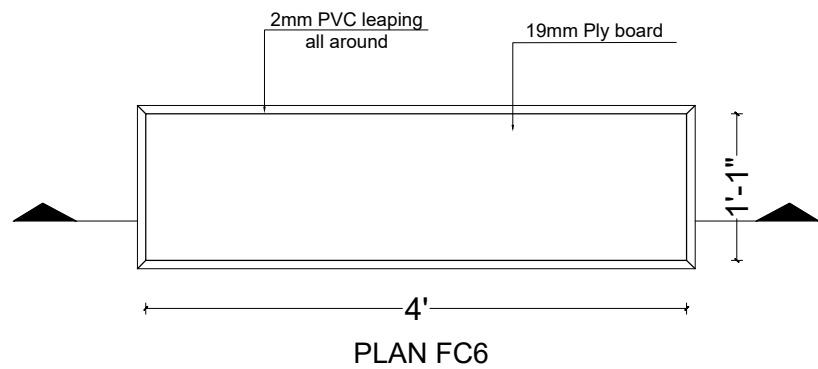

WHO OFFICE

Project Location
UN House
Pulchowk, Lalitpur

Project Type
Design

Project Architect

Drawn By

Note

Sheet Title

FURNITURE DETAIL





Date

NOVEMBER, 2025

F-115

Sheet No.

FILE CABINET (FC7) DETAILS SCALE : 1½"= 1'

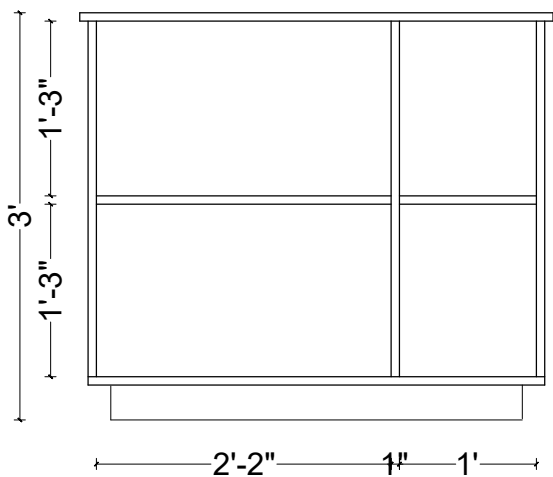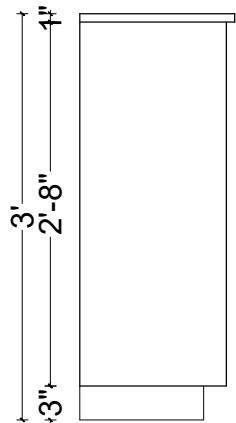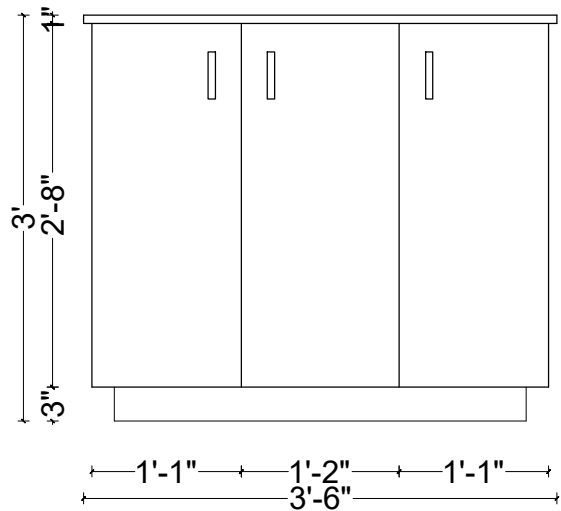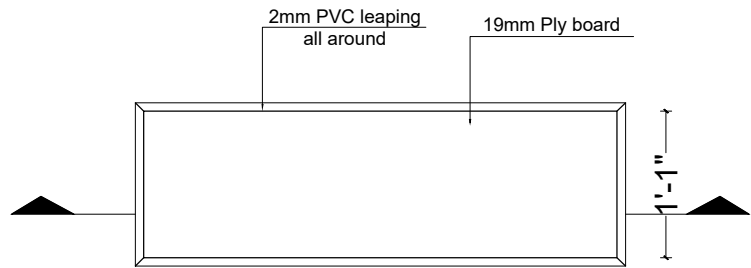

WHO OFFICE

Project Location

UN House
Pulchowk, Lalitpur

Project Type

Design

Project Architect

Drawn By

Note

Sheet Title

FURNITURE DETAIL


Date

NOVEMBER, 2025


F-116

Sheet No.


MEETING TABLE (MT1) DETAILS SCALE : 1\2"- 1'

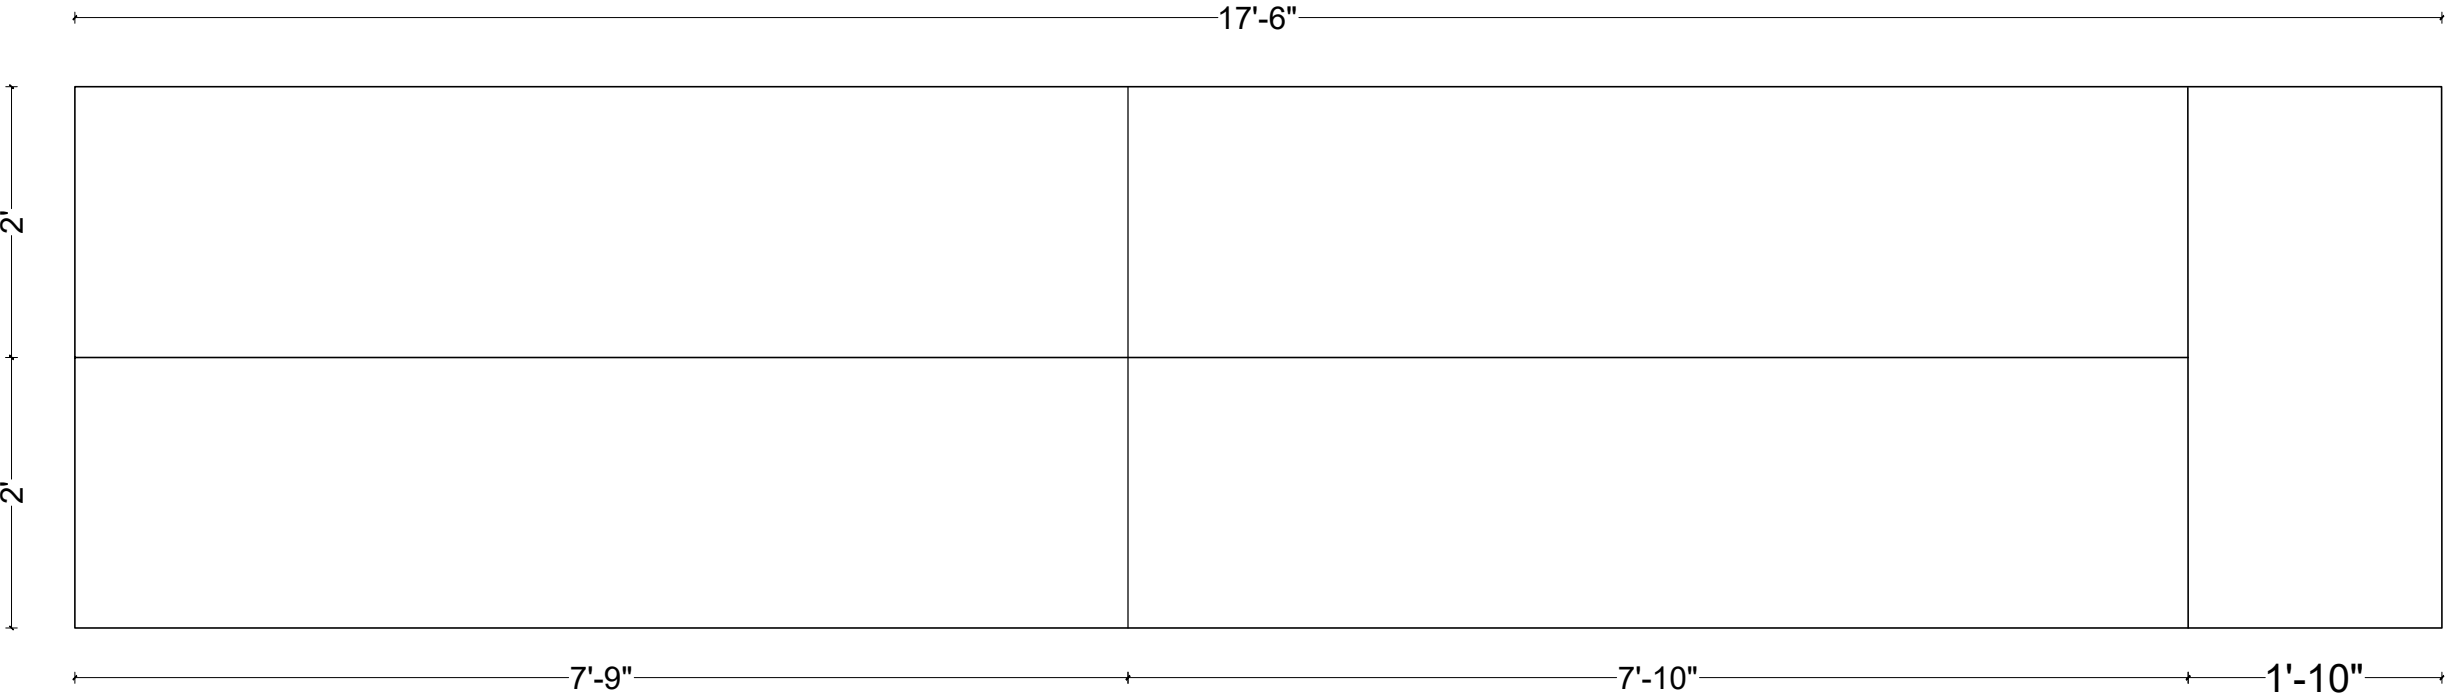

PLAN MT1

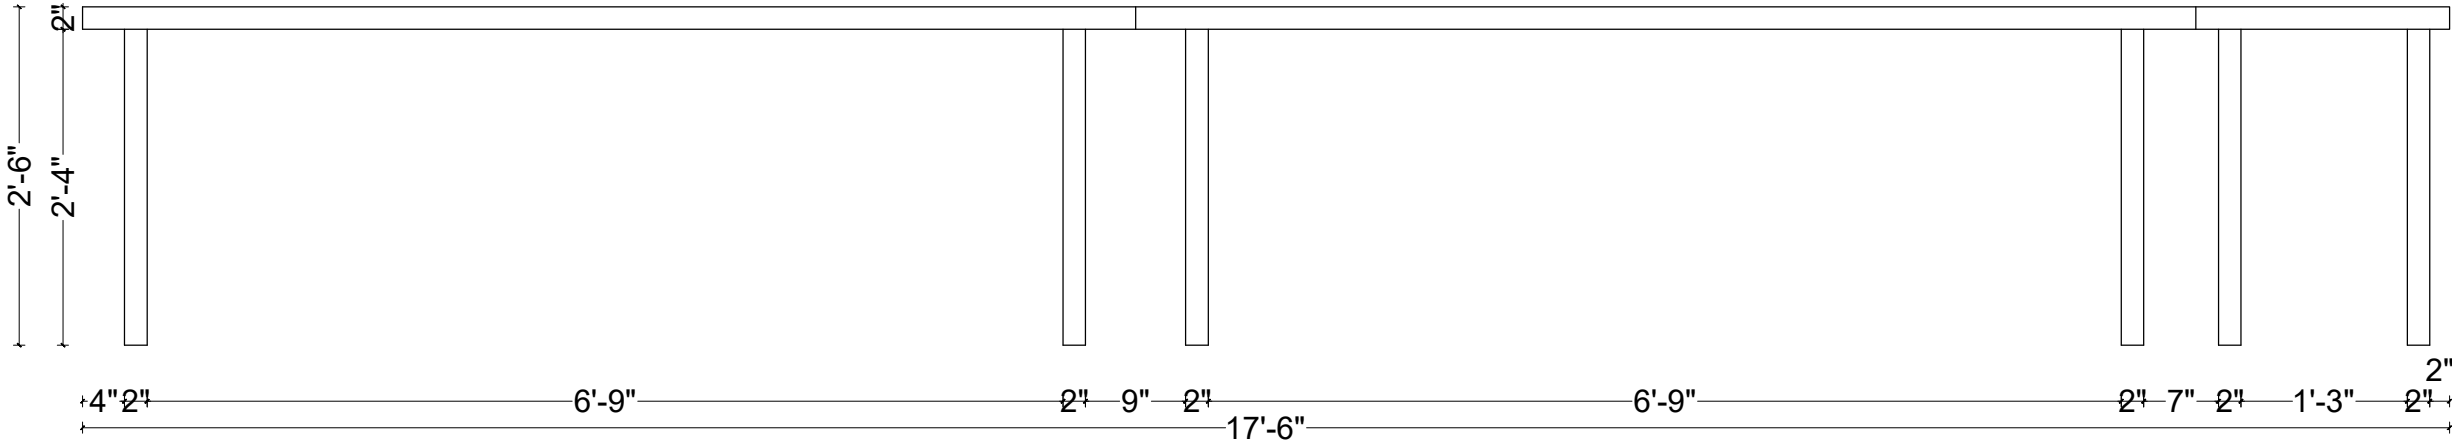

FRONT ELEVATION MT1

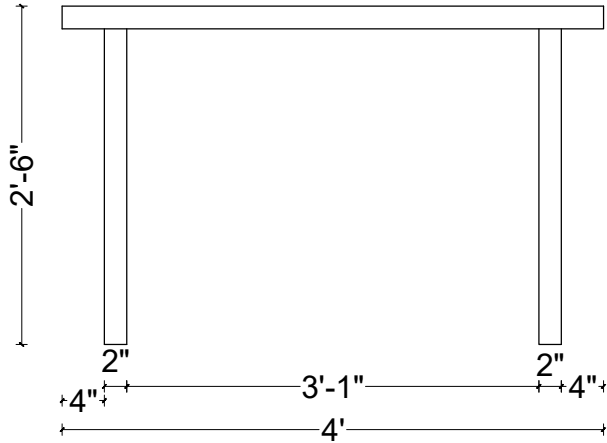

SIDE ELEVATION MT1



Project Location

UN House
Pulchowk, Lalitpur

Project Type

Design

Project Architect

Drawn By

Note

Existing meeting table
that needs to be resized

Sheet Title

FURNITURE DETAIL


Date

NOVEMBER, 2025


F-117

Sheet No.

MEETING TABLE (MT2) DETAILS SCALE : 1\2"- 1'

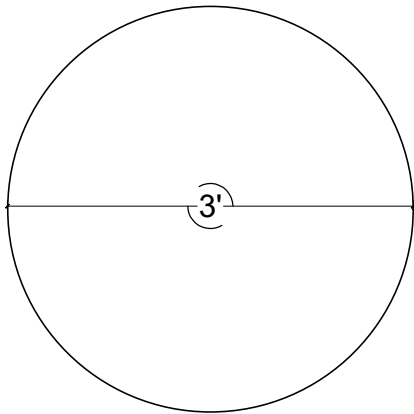

PLAN MT2

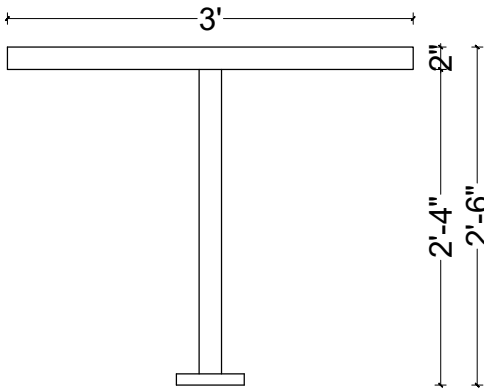

ELEVATION MT2



WHO OFFICE

Project Location

UN House
Pulchowk, Lalitpur

Project Type

Design

Project Architect

Drawn By

Note

Sheet Title

FURNITURE DETAIL

Date

NOVEMBER, 2025

F-118

Sheet No.