


WHO REFURBISHMENT DRAWINGS

PARTITION DETAILS

24-11-2025

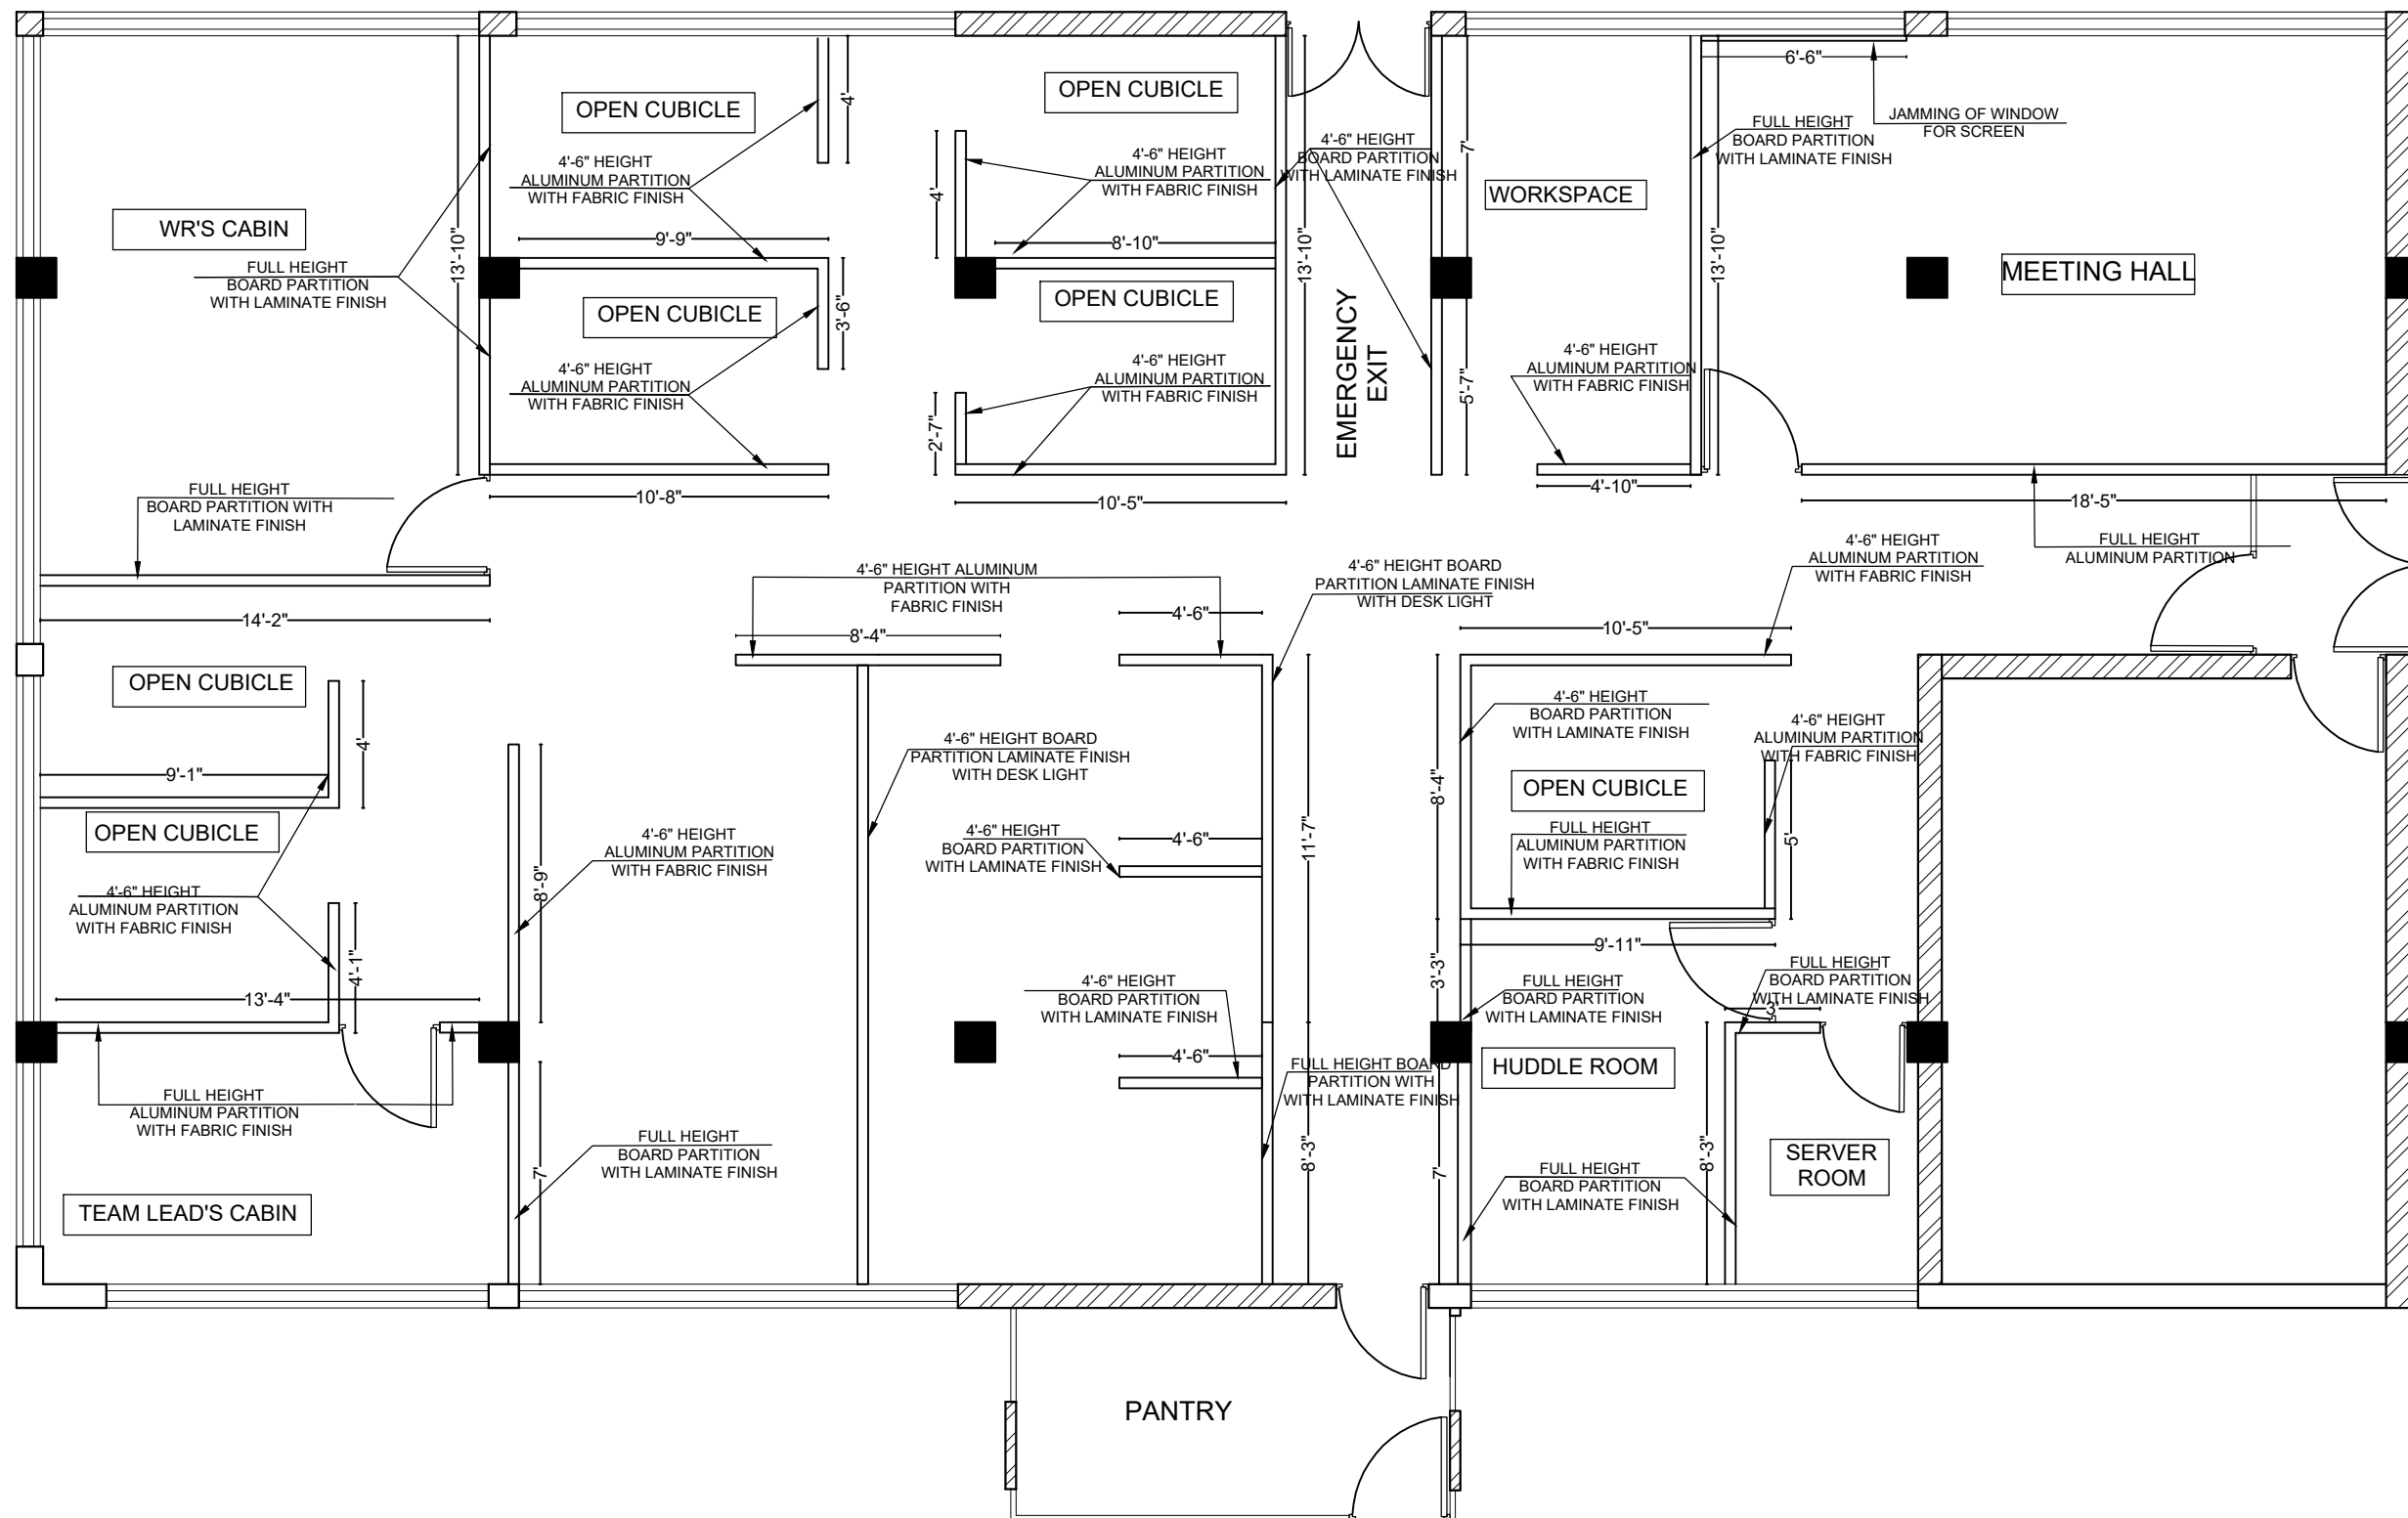

PARTITION LAYOUT PLAN SCALE= 1:100

Project Location

UN House
Pulchowk, Lalitpur

Project Type

Design

Project Architect

Drawn By

Note

Sheet Title


PARTITION LAYOUT PLAN

Date

NOVEMBER, 2025

A-101

Sheet No.

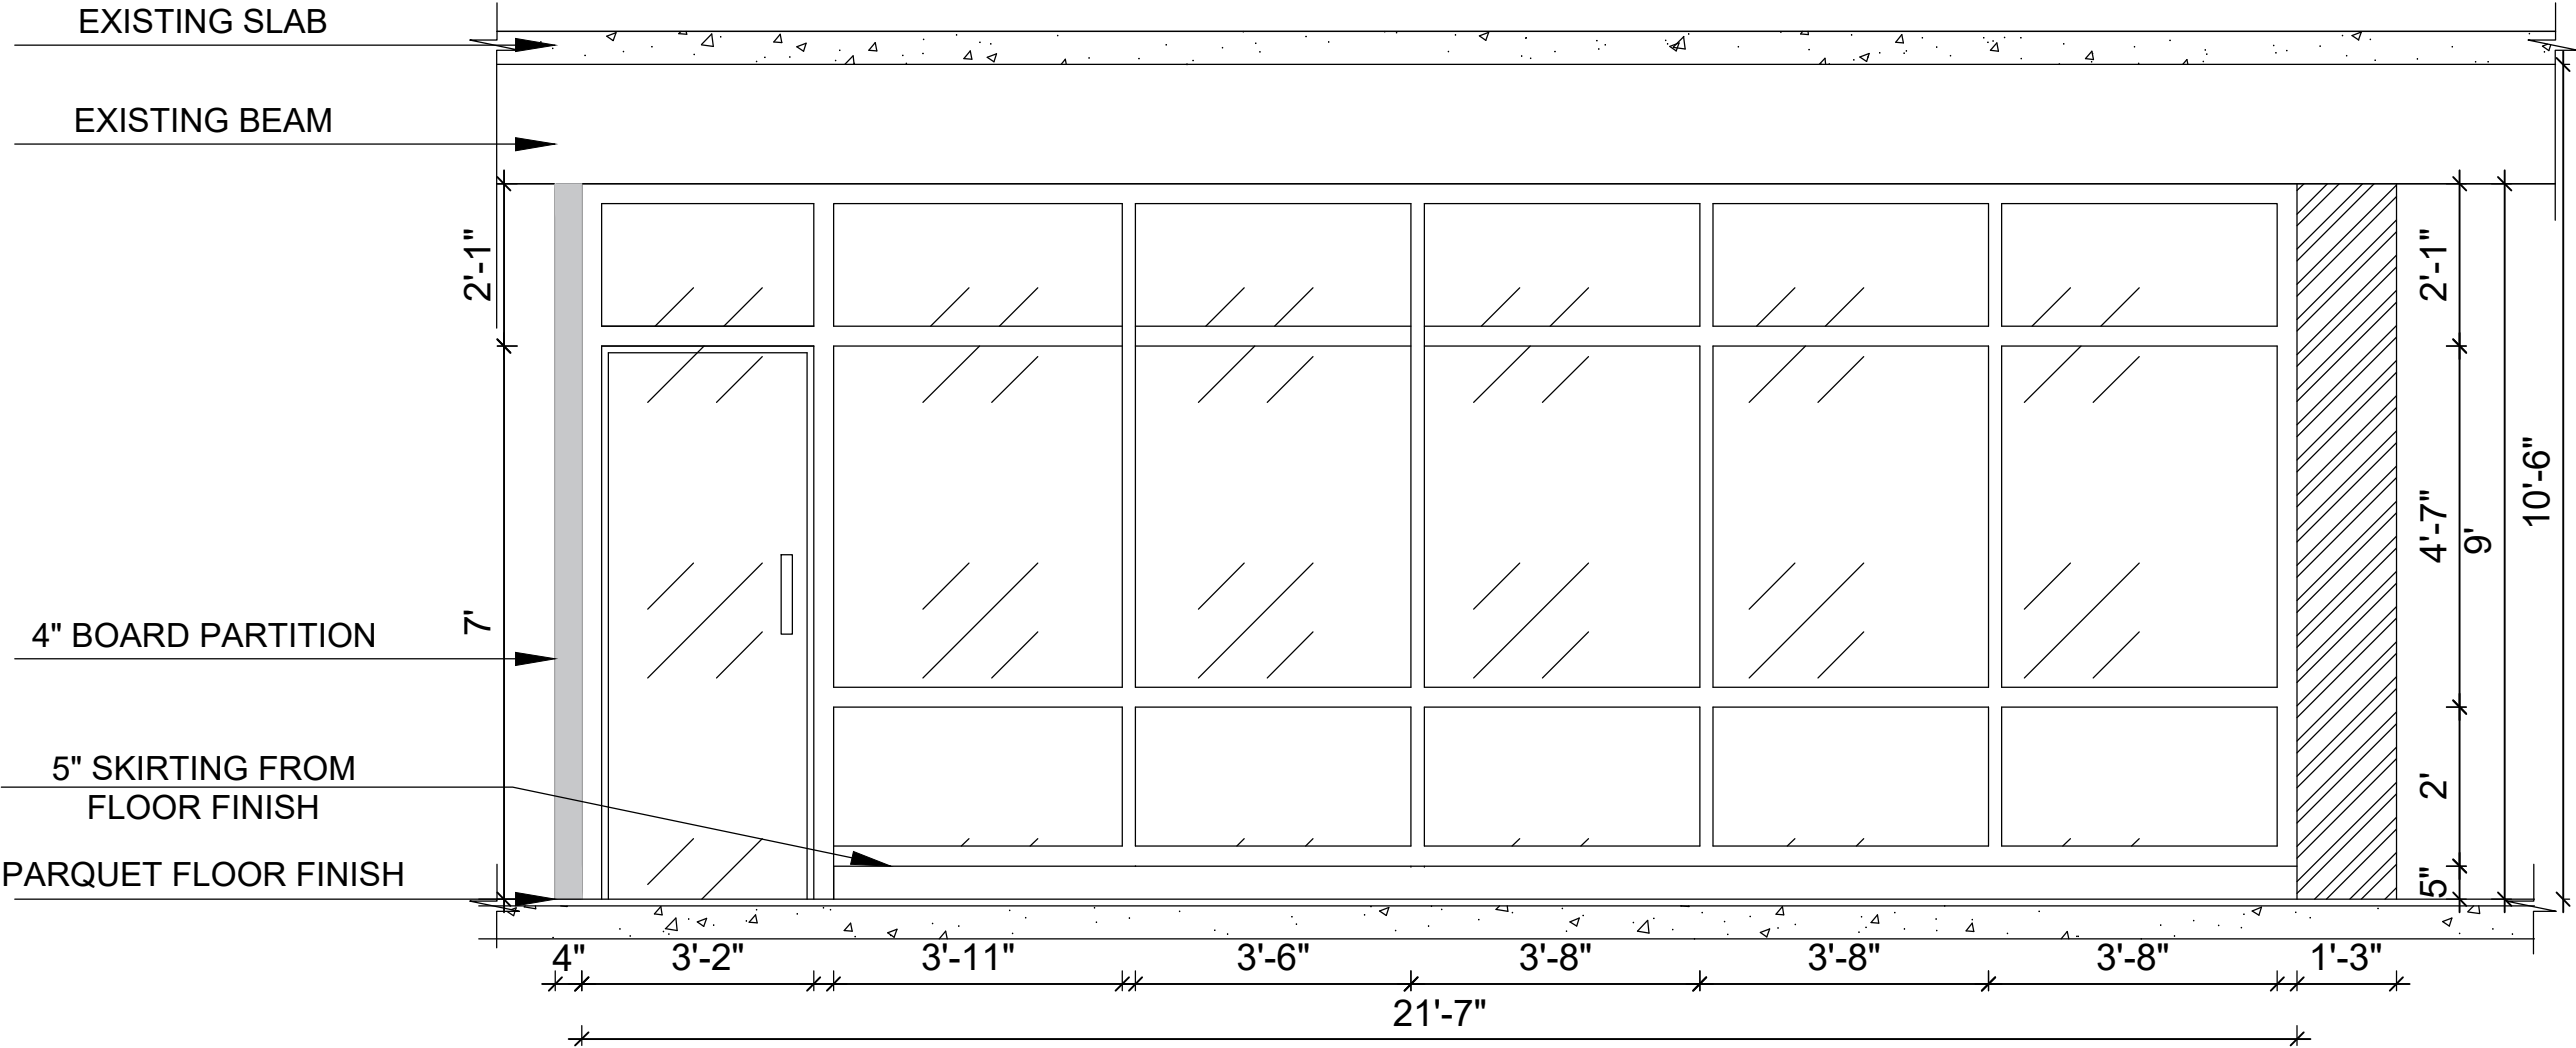

MEETING ROOM FULL HEIGHT ALUMINUM PARTITION DETAILS



3D VIEW OF FULL HEIGHT ALUMINUM PARTITION

WHO OFFICE

Project Location
UN House
Pulchowk, Lalitpur

Project Type
Design

Project Architect


Drawn By

Note

Sheet Title
PARTITION WALL DETAILS

Date
NOVEMBER, 2025

A-102
Sheet No.

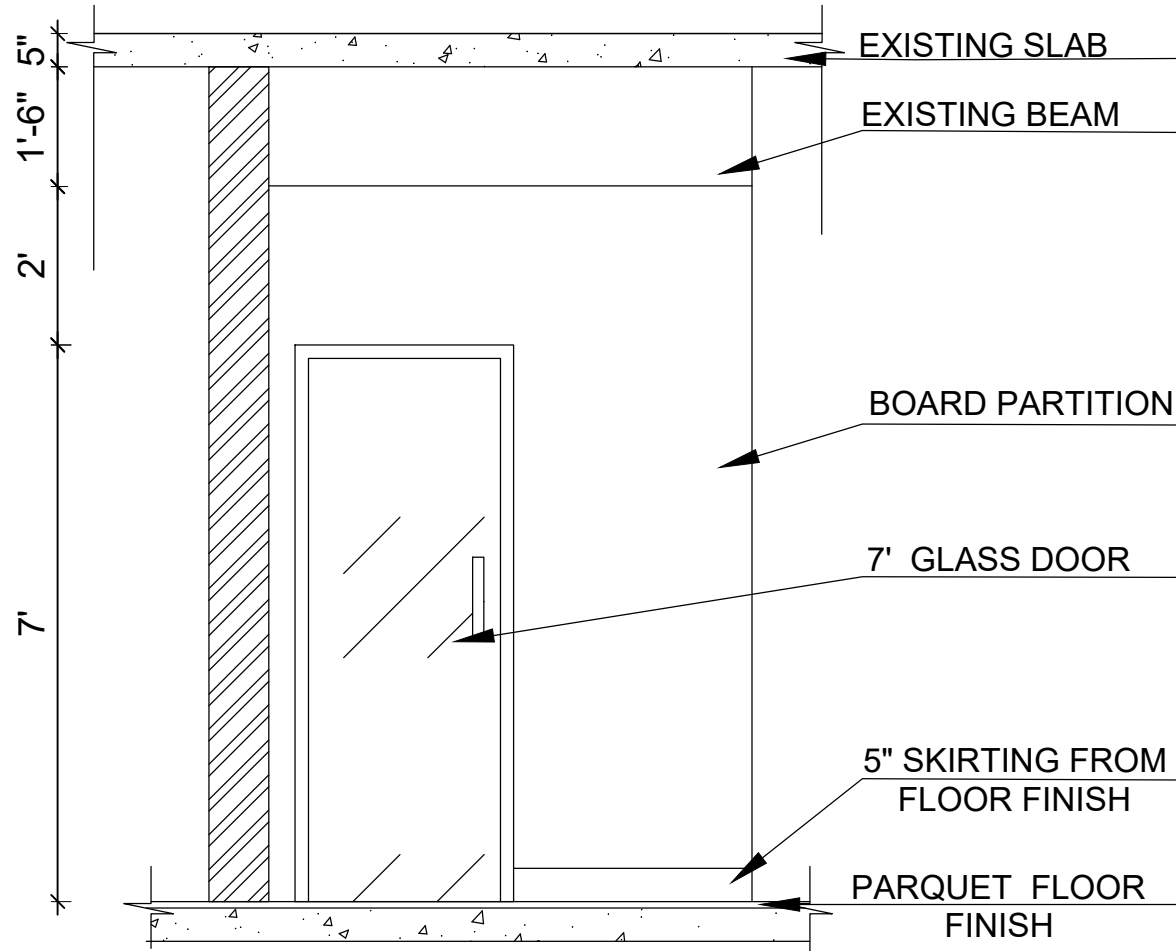

SERVER ROOM FULL HEIGHT BOARD PARTITION
WITH LAMINATE FINISH



3D VIEW OF FULL HEIGHT BOARD PARTITION
WITH LAMINATE FINISH

WHO OFFICE

Project Location
UN House
Pulchowk, Lalitpur

Project Type
Design

Project Architect


Drawn By

Note

Sheet Title
PARTITION WALL DETAILS

Date
NOVEMBER, 2025

A-103
Sheet No.

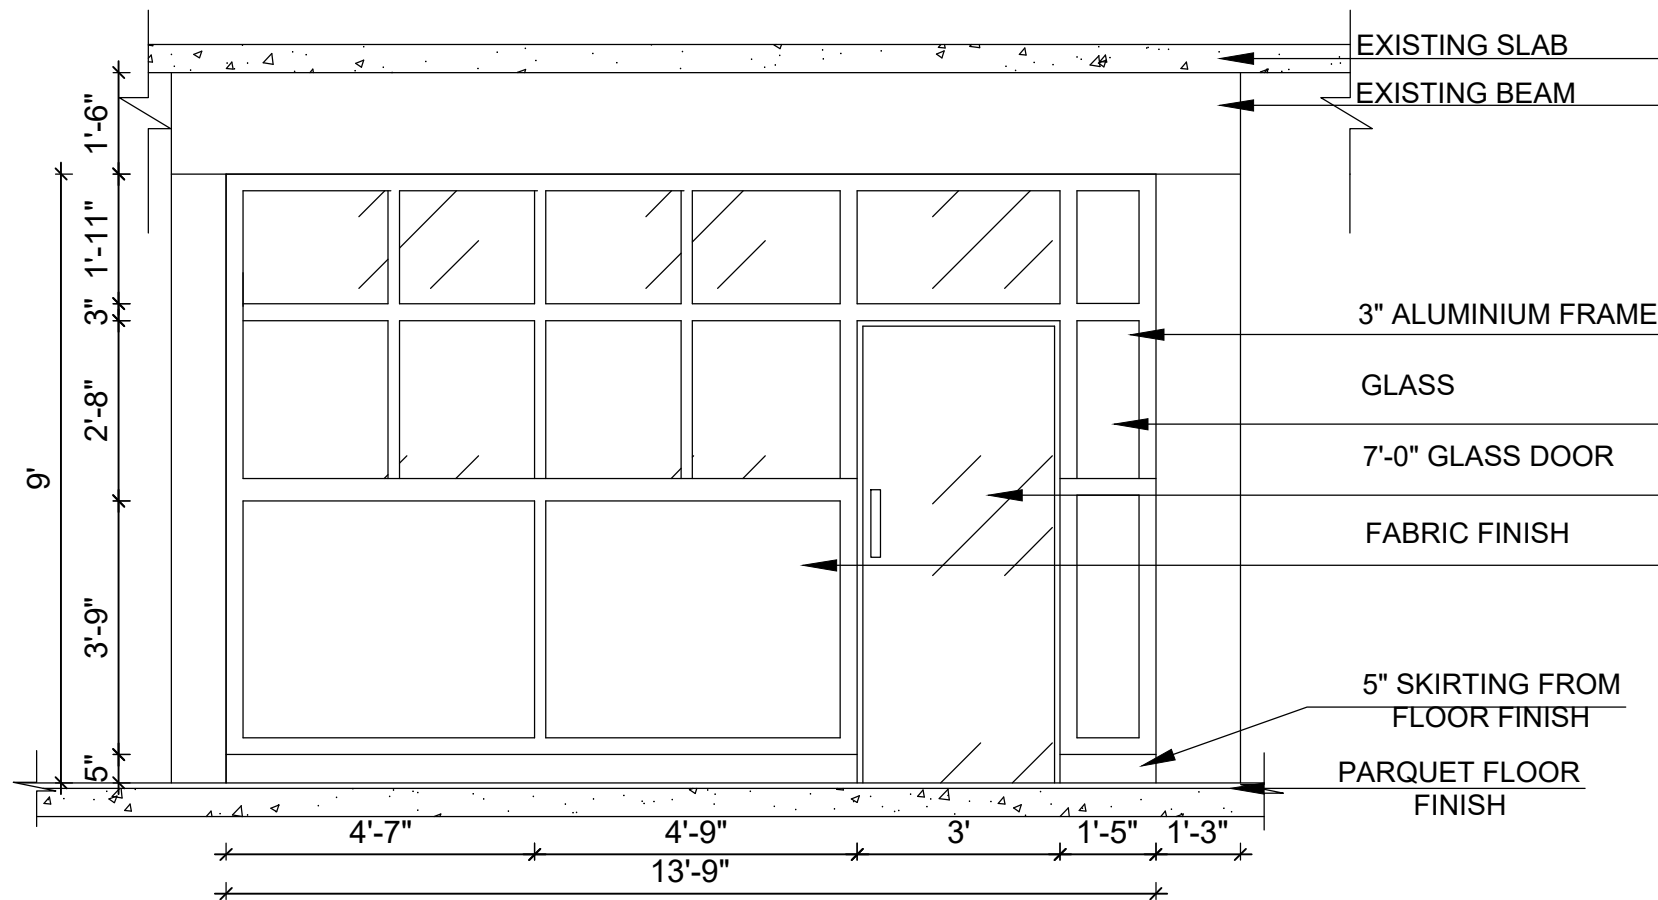

TEAM LEAD'S CABIN FULL HEIGHT ALUMINUM PARTITION WITH FABRIC FINISH



3D VIEW OF TEAM LEAD'S CABIN FULL HEIGHT ALUMINUM PARTITION WITH FABRIC FINISH

Project Location
UN House
Pulchowk, Lalitpur

Project Type
Design

Project Architect


Drawn By

Note

Sheet Title
PARTITION WALL DETAILS

Date
NOVEMBER, 2025

A-104
Sheet No.

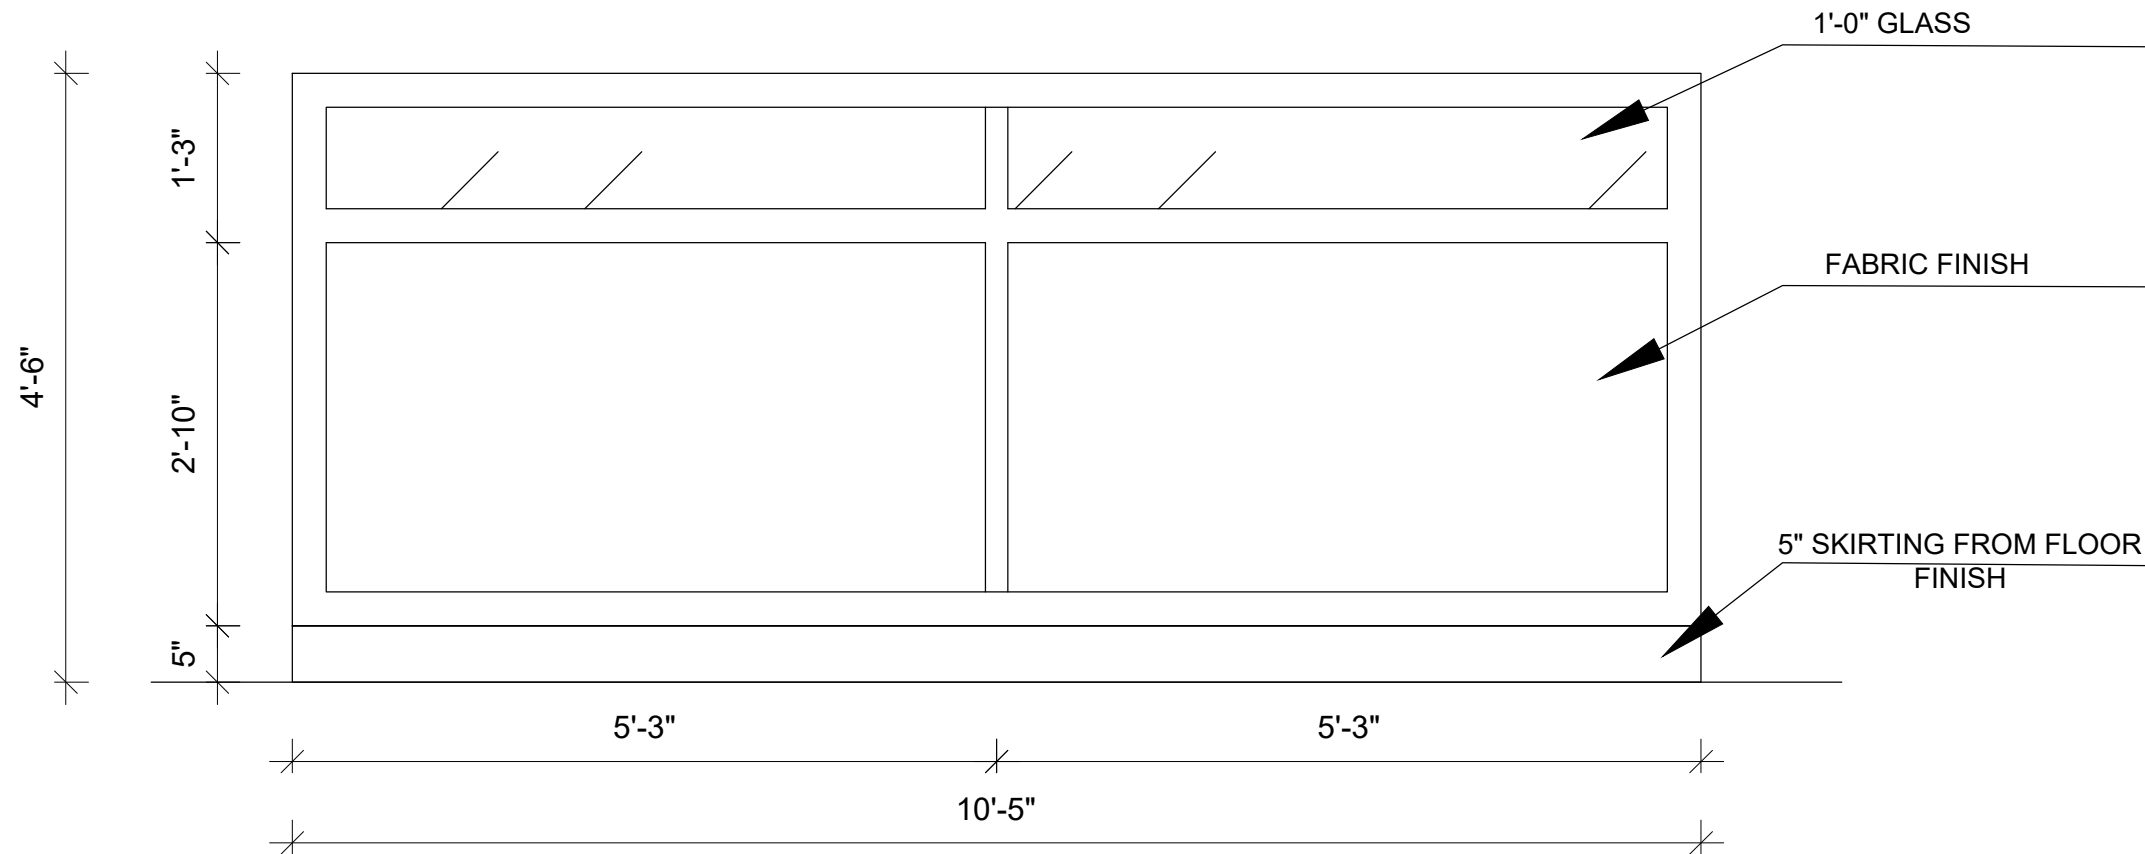

TYPICAL ALUMINUM PARTITION WITH FABRIC FINISH



3D VIEW OF TYPICAL ALUMINUM PARTITION WITH FABRIC FINISH

Project Location

UN House
Pulchowk, Lalitpur

Project Type

Design

Project Architect


Drawn By

Note


Sheet Title
PARTITION WALL DETAILS

Date
NOVEMBER, 2025

A-105
Sheet No.

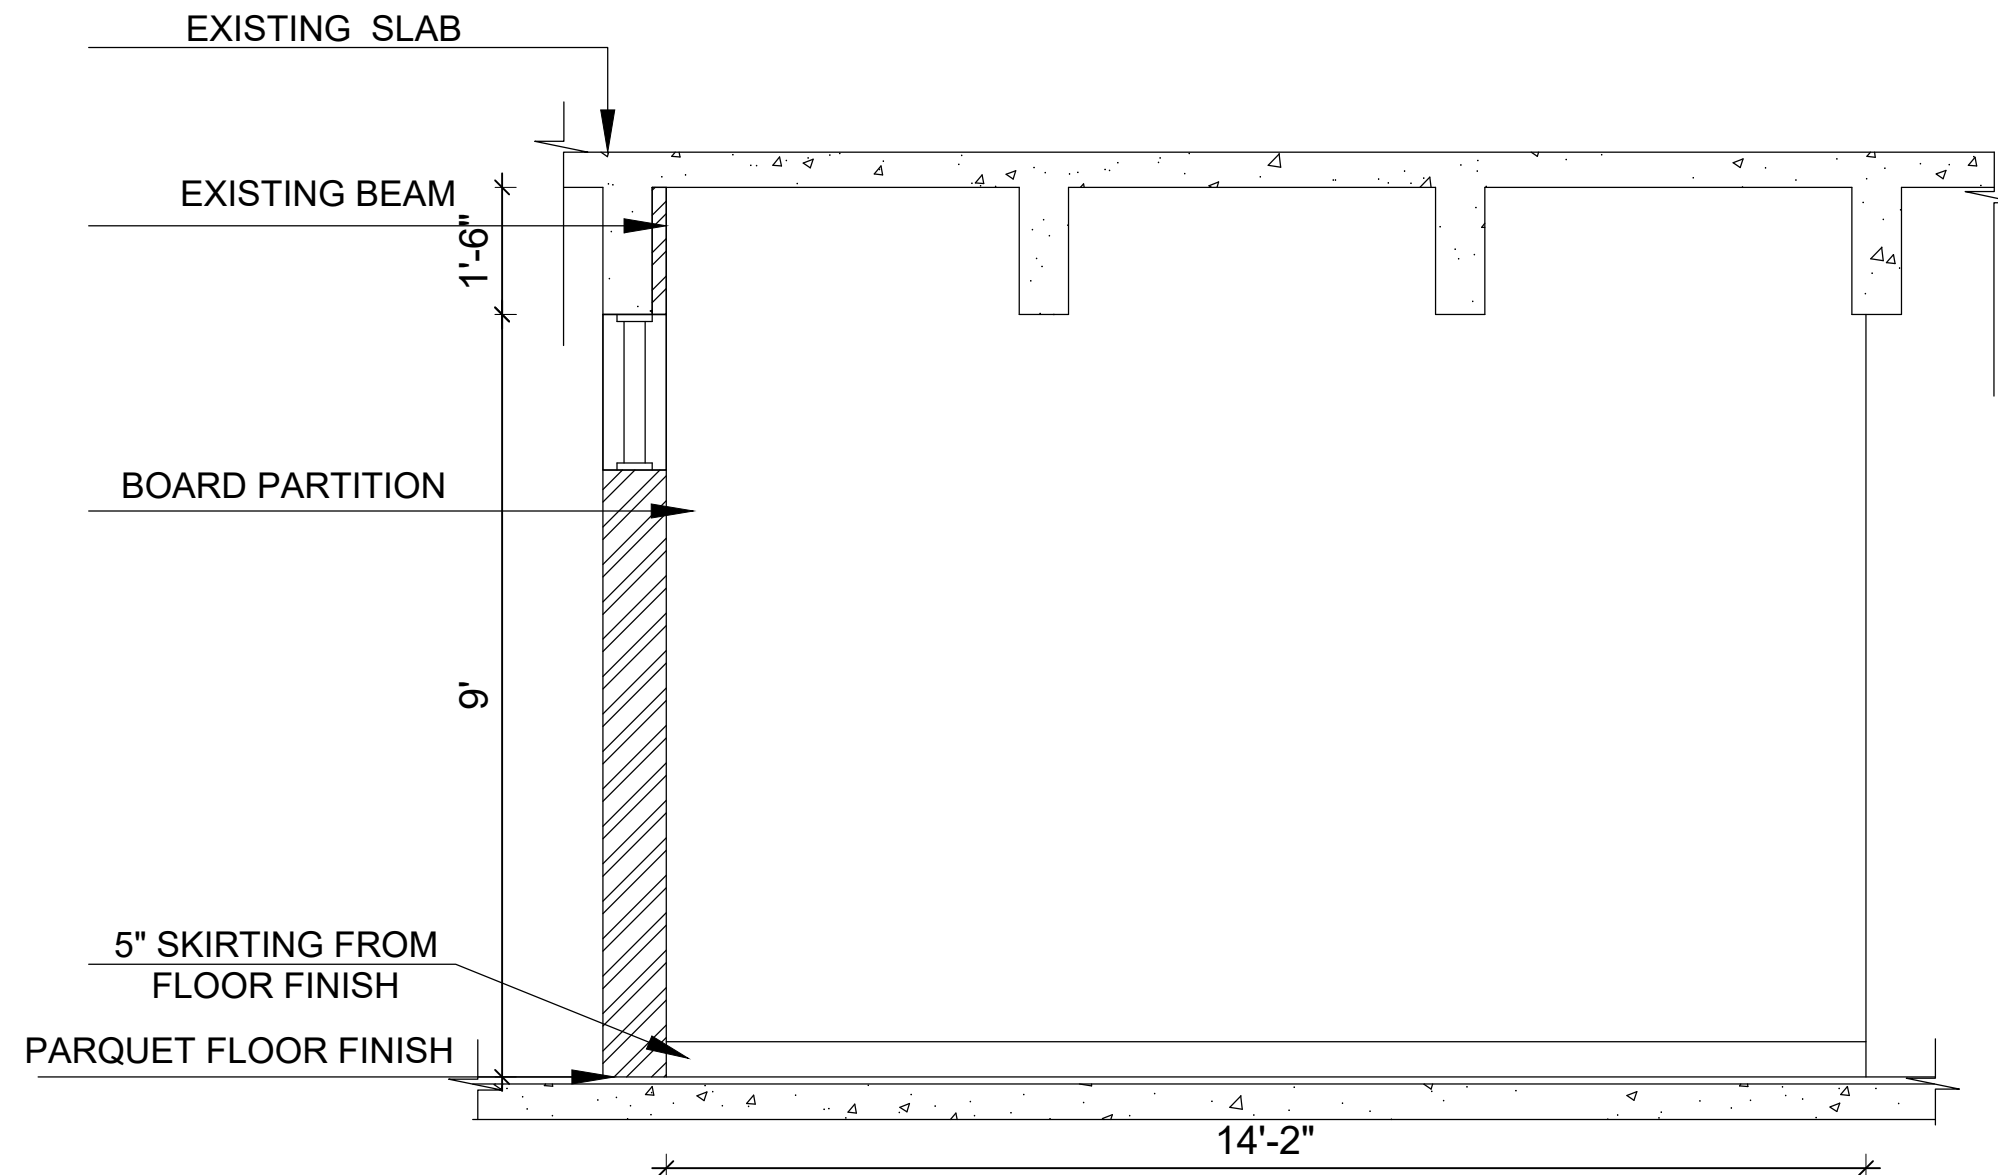

**TYPICAL FULL HEIGHT BOARD PARTITION
WITH LAMINATE FINISH**

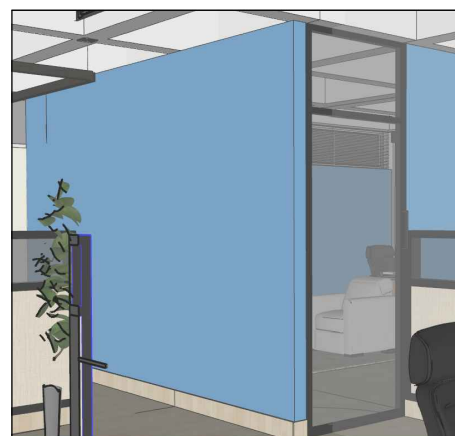

**3D VIEW OF TYPICAL FULL HEIGHT BOARD
PARTITION WITH LAMINATE FINISH**

WHO OFFICE

Project Location
UN House
Pulchowk, Lalitpur

Project Type
Design

Project Architect


Drawn By

Note


Sheet Title
PARTITION WALL DETAILS

Date
NOVEMBER, 2025

A-106
Sheet No.

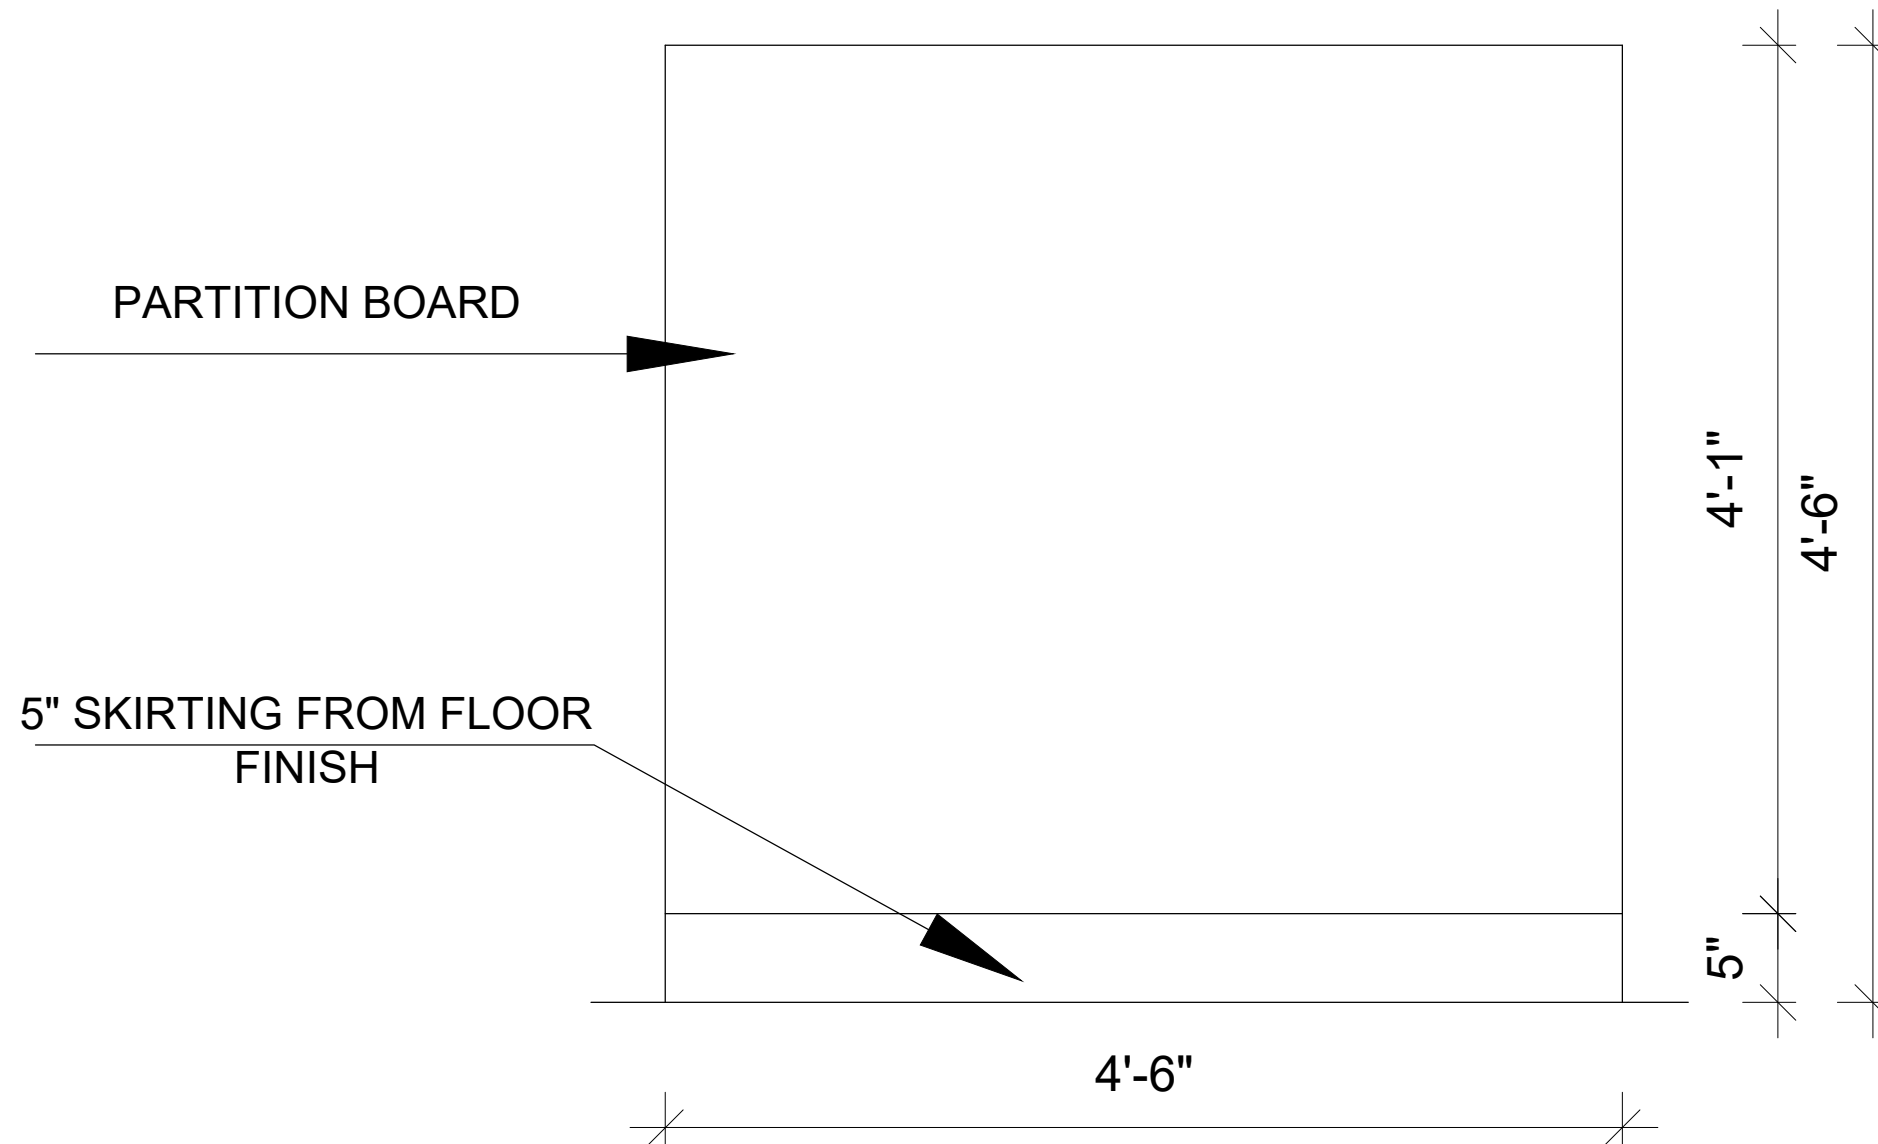

TYPICAL BOARD PARTITION WITH LAMINATE FINISH

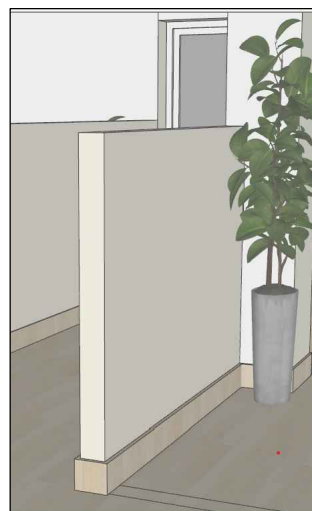

3D VIEW OF TYPICAL BOARD PARTITION WITH LAMINATE FINISH

WHO OFFICE

Project Location
UN House
Pulchowk, Lalitpur

Project Type
Design

Project Architect

Drawn By

Note

Sheet Title



PARTITION WALL DETAILS

Date


NOVEMBER, 2025

A-107

Sheet No.

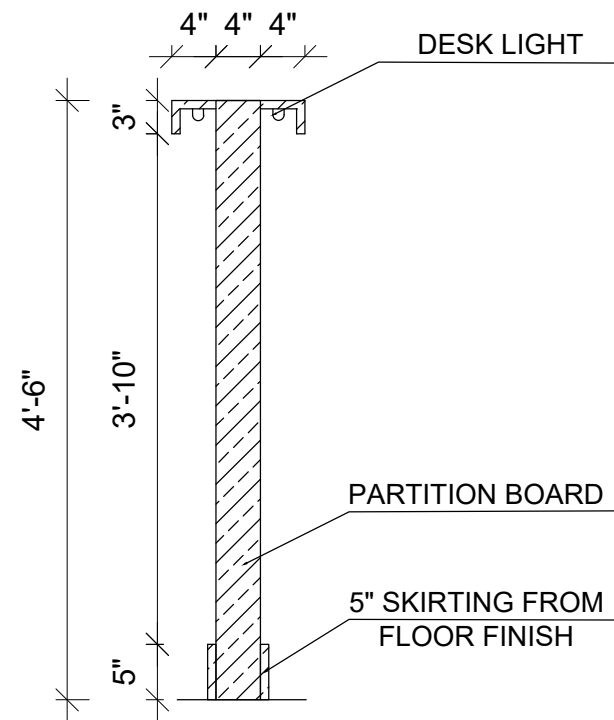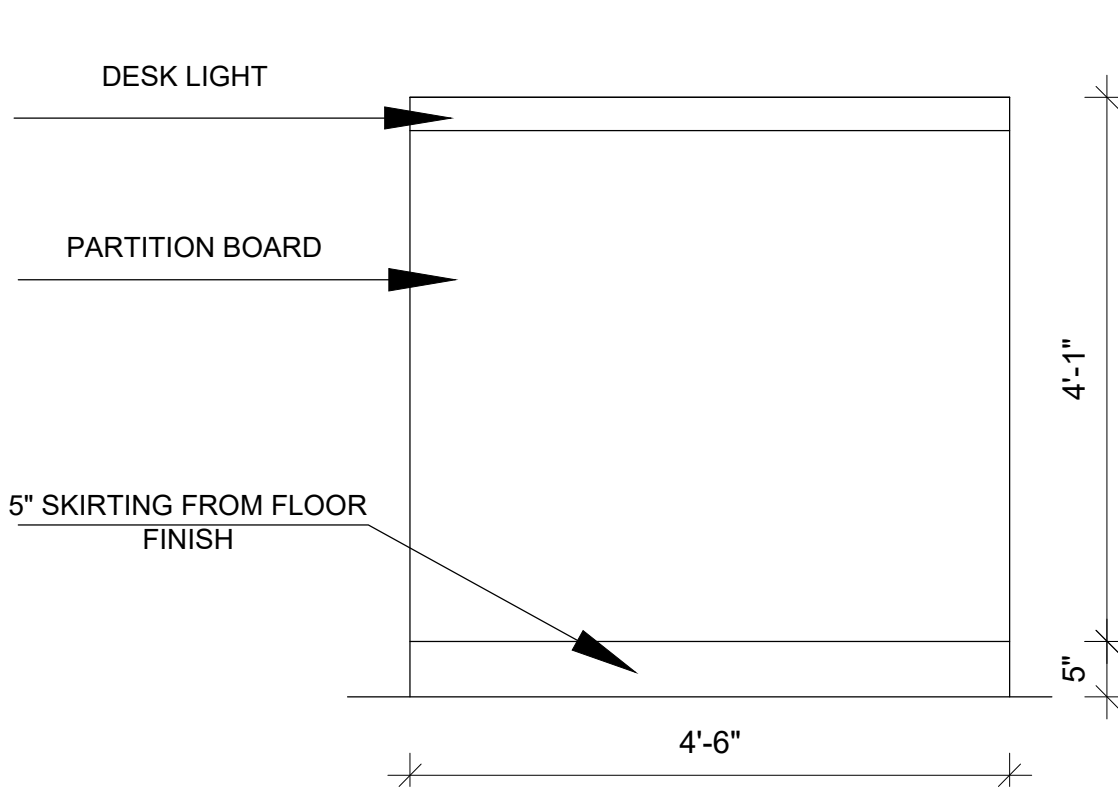

TYPICAL LAMINATE FINISHED BOARD
PARTITION WITH DESK LIGHT

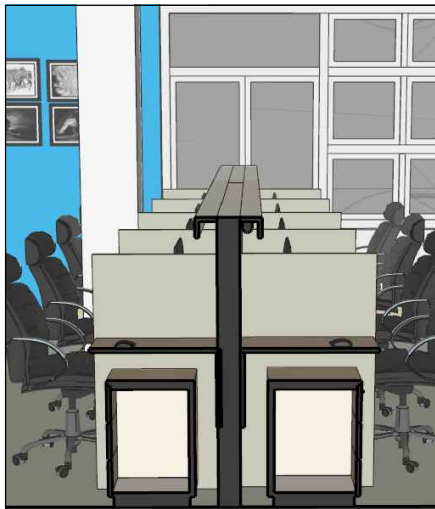

3D VIEW OF TYPICAL LAMINATE FINISHED
BOARD PARTITION WITH DESK LIGHT

Project Location

UN House
Pulchowk, Lalitpur

Project Type

Design

Project Architect

Drawn By

Note

Sheet Title

PARTITION WALL DETAILS

Date

NOVEMBER, 2025

A-108

Sheet No.